


SURVEYING AND SPATIAL INFORMATION REGULATION 2012, CLAUSES 35 (1)(B), 61(2) AND 62									
MARK	MGA CO-ORDINATES				METHOD	ORIGIN	AHD BENCH MARKS		
	EASTING	NORTHING	CLASS	ORDER			RL	CLASS	ORDER
SSM 16636	333 638.504	6247 636.847	B	2	SCIMS	SCIMS	14.585	LB	L2
SSM 32886	331 319.574	6246 306.814	B	2	SCIMS	SCIMS	6.604	LB	L2
SSM 57863	332 672.974	6246583.078	B	2	SCIMS	SCIMS			
SSM 40456	332 480.807	6246 725.572	B	2	SCIMS	SCIMS	7.525	LB	L2
SSM 49293	333 306.105	6246 856.331	B	2	SCIMS	SCIMS			
SSM 49299	333 011.411	6246627.450	B	2	SCIMS	SCIMS			
PM 58442	332 412.74	6246 621.59	D	4	SCIMS	SCIMS	9.300	LC	L3
PM 58427	332 500.77	6246 609.02	D	4	SCIMS	SCIMS			
COMBINED SCALE FACTOR 0.999940									
ADOPTED FROM SCIMS 17TH NOVEMBER 2016									

SSM/PM CONNECTIONS

SSM57863 - PM58427	278°34'18" - 174.170 SURVEY
PM58427 - PM58442	278°07'24" - 88.920 SURVEY
PM58442 - SSM40456	33°11'56" - 124.271 SURVEY
SSM40456 - SSM57863	126°33'18" - 239.276 SURVEY 126°33'26" - 239.248 MGA GRND
SSM57863 - SSM49299	82°31'59" - 341.350 SURVEY 82°31'50" - 341.354 MGA GRND
SSM49299 - SSM49293	52°09'41" - 373.165 SURVEY 52°09'52" - 373.159 MGA GRND
SSM49293 - SSM16636	23°04'08" - 848.384 SURVEY 23°04'04" - 848.399 MGA GRND

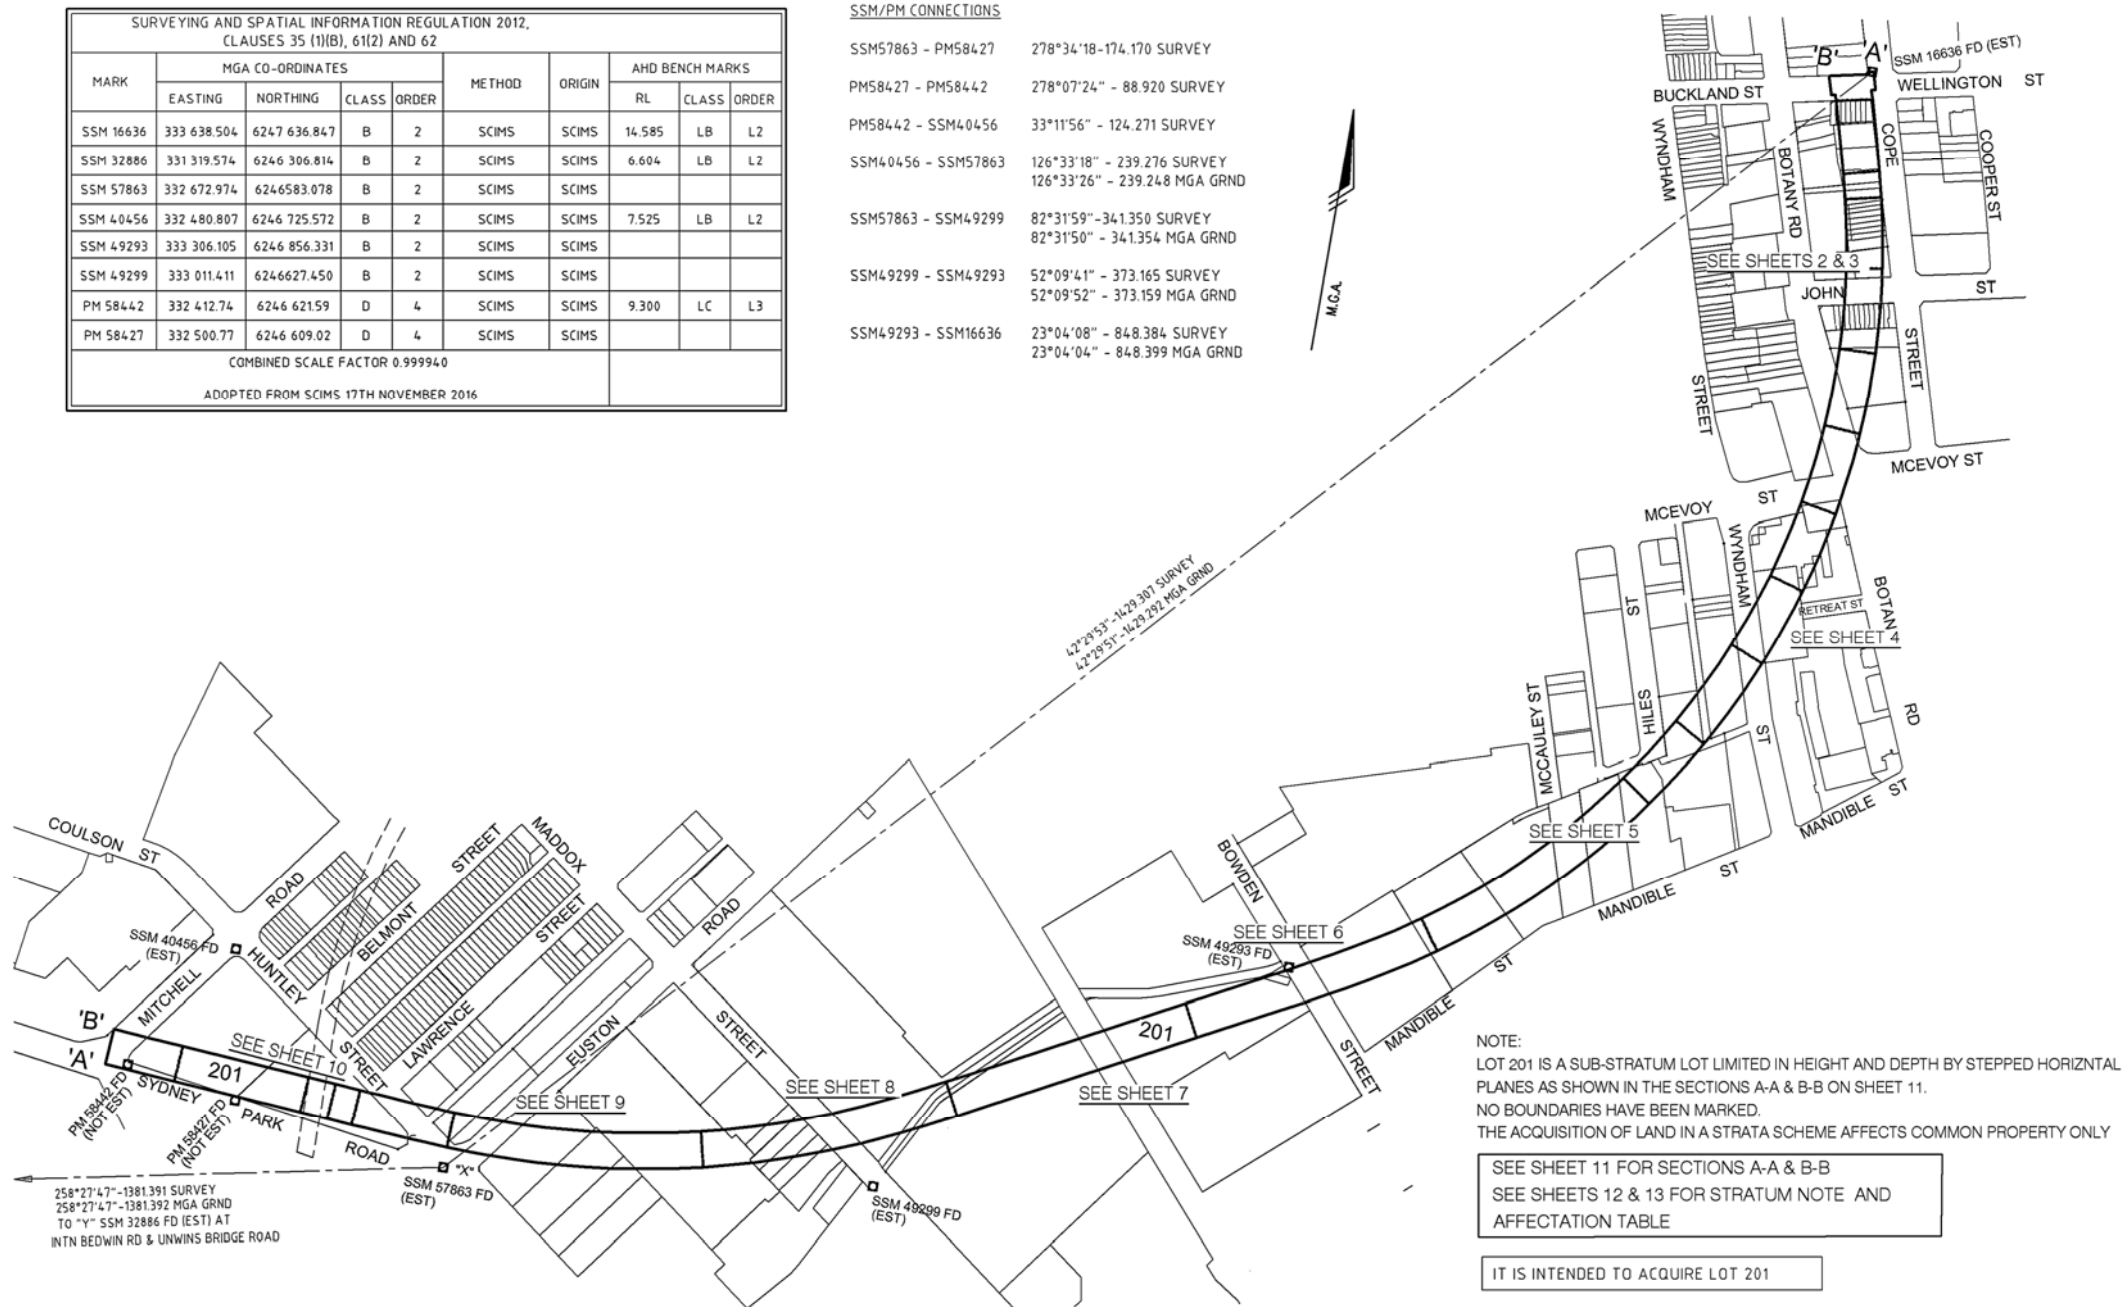

NOTE:

LOT 201 IS A SUB-STRATUM LOT LIMITED IN HEIGHT AND DEPTH BY STEPPED HORIZONTAL PLANES AS SHOWN IN THE SECTIONS A-A & B-B ON SHEET 11.
NO BOUNDARIES HAVE BEEN MARKED.
THE ACQUISITION OF LAND IN A STRATA SCHEME AFFECTS COMMON PROPERTY ONLY

SEE SHEET 11 FOR SECTIONS A-A & B-B

SEE SHEETS 12 & 13 FOR STRATUM NOTE AND
AFFECTATION TABLE

IT IS INTENDED TO ACQUIRE LOT 201

TOTAL AREA
LOT 201 = 5.492 Ha

Surveyor: ANTHONY NICOLAAS ROOD
RPS AUSTRALIA EAST P/L
Date of Survey: 17/03/2017
Surveyor's Ref: PR124856-DP20-1
LPI REF: 2017/M/100 (792) Residue lots & (799) Extra Shfts

PLAN OF
ACQUISITION FOR RAILWAY PURPOSES
(REFER TO SCHEDULE SHEETS 12 & 13
FOR AFFECTED PROPERTIES)


L.G.A.: SYDNEY
Locality: ALEXANDRIA & WATERLOO
Subdivision No: —
Lengths are in metres. Reduction Ratio 1: 3000

Registered:
1.5.2018

DP1231704

SEE SHEET 3 FOR DIAGRAMS 1 - 5

M.G.A.

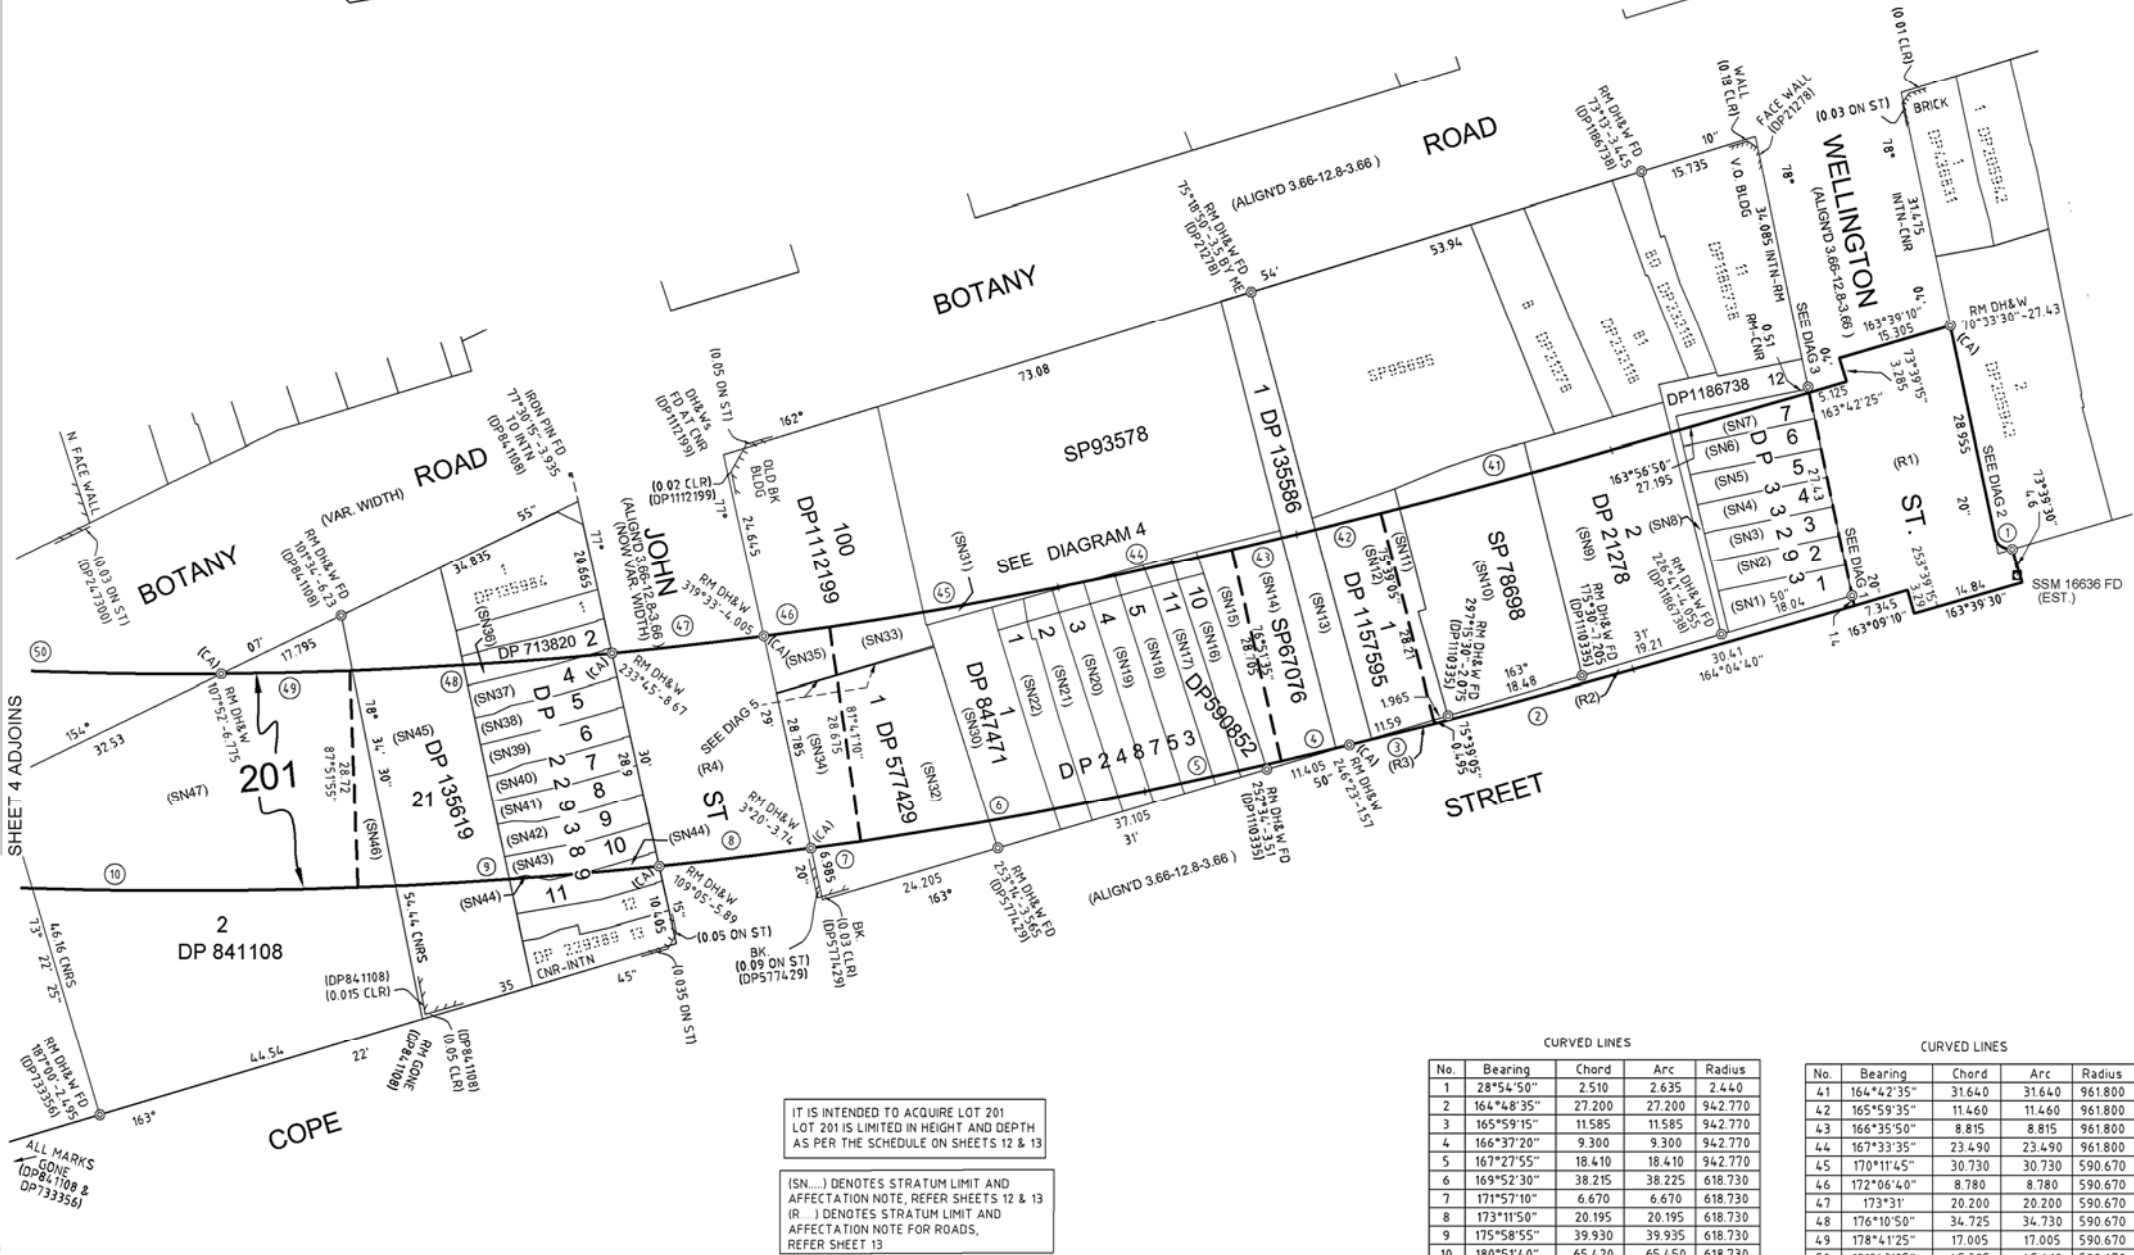

Surveyor: ANTHONY NICOLAAS ROOD
RPS AUSTRALIA EAST P/L
Date of Survey: 17/03/2017

Surveyor's Ref: PR124856-DP20-1
LPI REF: 2017M/100 (792) Residue lots & (799) Extra Shis
(Cad Ref: PR124856-DP20-1-001h.dwg)

PLAN OF
ACQUISITION FOR RAILWAY PURPOSES
(REFER TO SCHEDULE SHEETS 12 & 13
FOR AFFECTED PROPERTIES)

LGA: SYDNEY
Locality: ALEXANDRIA & WATERLOO
Subdivision No: —
Lengths are in metres. Reduction Ratio 1: 500

Registered:
1.5.2018

DP1231704

(ICA) DENOTES ACQUISITION LOT CORNER ON ROAD ALIGNMENT BOUNDARY.

10 20 30 40 50 60 70 80 90 100 110 120 130 140 150 Table of mm

DIAGRAM 1 - SCALE 1:100



DIAGRAM 2 - SCALE 1:100


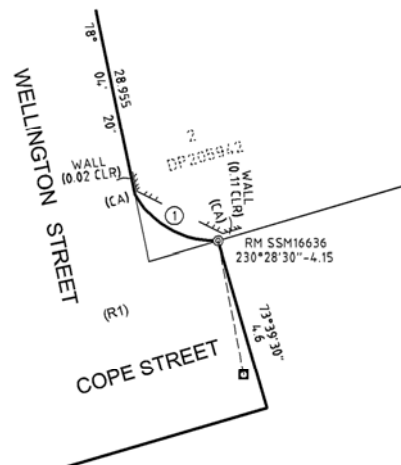


DIAGRAM 3 - SCALE 1:100

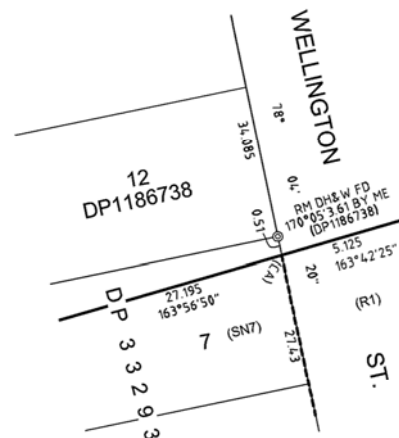

M.G.A.

DIAGRAM 4 - SCALE 1:200


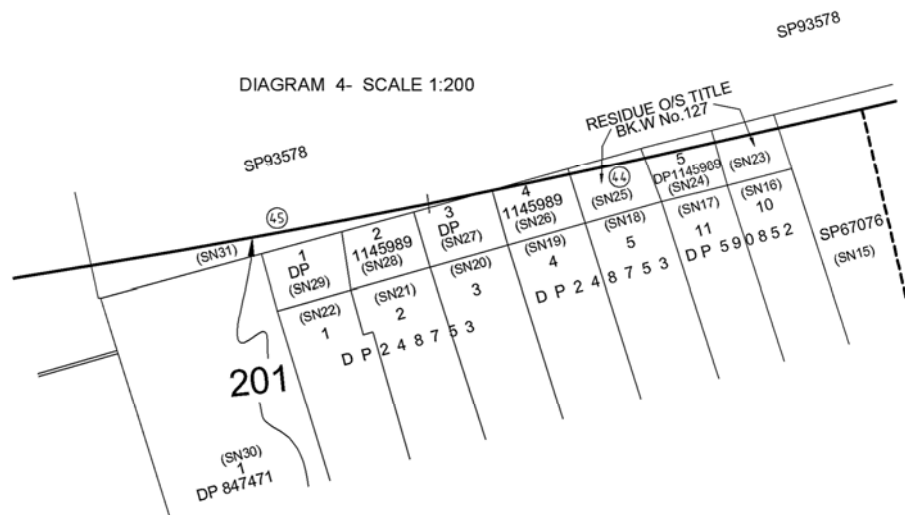


DIAGRAM 5 - SCALE 1:100

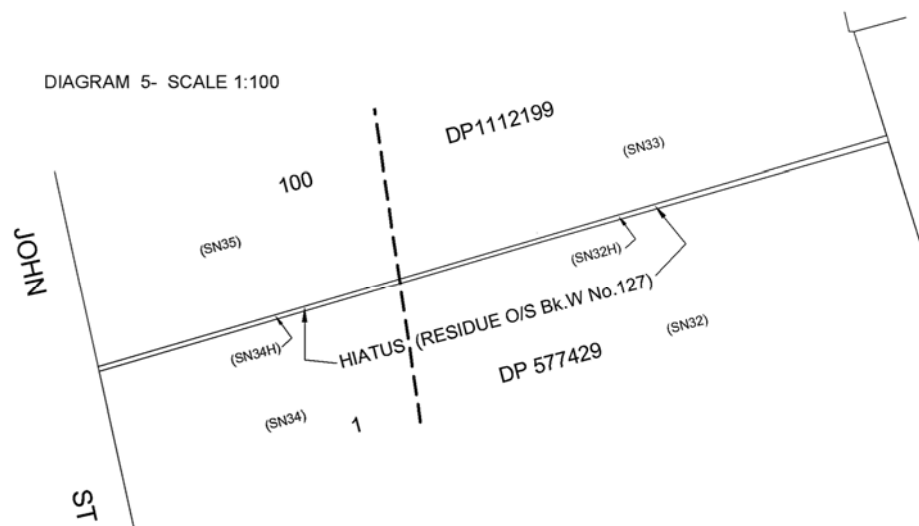

CURVED LINES

No.	Bearing	Chord	Arc	Radius
1	28°54'50"	2.510	2.635	2.440
44	167°33'35"	23.490	23.490	961.800
45	170°11'45"	30.730	30.730	590.670

(SN.....) DENOTES STRATUM LIMIT AND AFFECTATION NOTE, REFER SHEETS 12 & 13
(R.....) DENOTES STRATUM LIMIT AND AFFECTATION NOTE FOR ROADS, REFER SHEET 13

(CA) DENOTES ACQUISITION LOT CORNER ON ROAD ALIGNMENT BOUNDARY.

IT IS INTENDED TO ACQUIRE LOT 201
LOT 201 IS LIMITED IN HEIGHT AND DEPTH
AS PER THE SCHEDULE ON SHEETS 12 & 13


Surveyor: ANTHONY NICOLAAS ROOD
RPS AUSTRALIA EAST P/L
Date of Survey: 17/03/2017
Surveyor's Ref: PR124856-DP20-1
LPI REF: 2017M7100 (792)Residue lot& (799) Extra Shts

PLAN OF
ACQUISITION FOR RAILWAY PURPOSES
(REFER TO SCHEDULE SHEETS 12 & 13
FOR AFFECTED PROPERTIES)

L.G.A.: SYDNEY
Locality: ALEXANDRIA & WATERLOO
Subdivision No: —
Lengths are in metres. Reduction Ratio 1:AS SHOWN

Registered:
1.5.2018

DP1231704

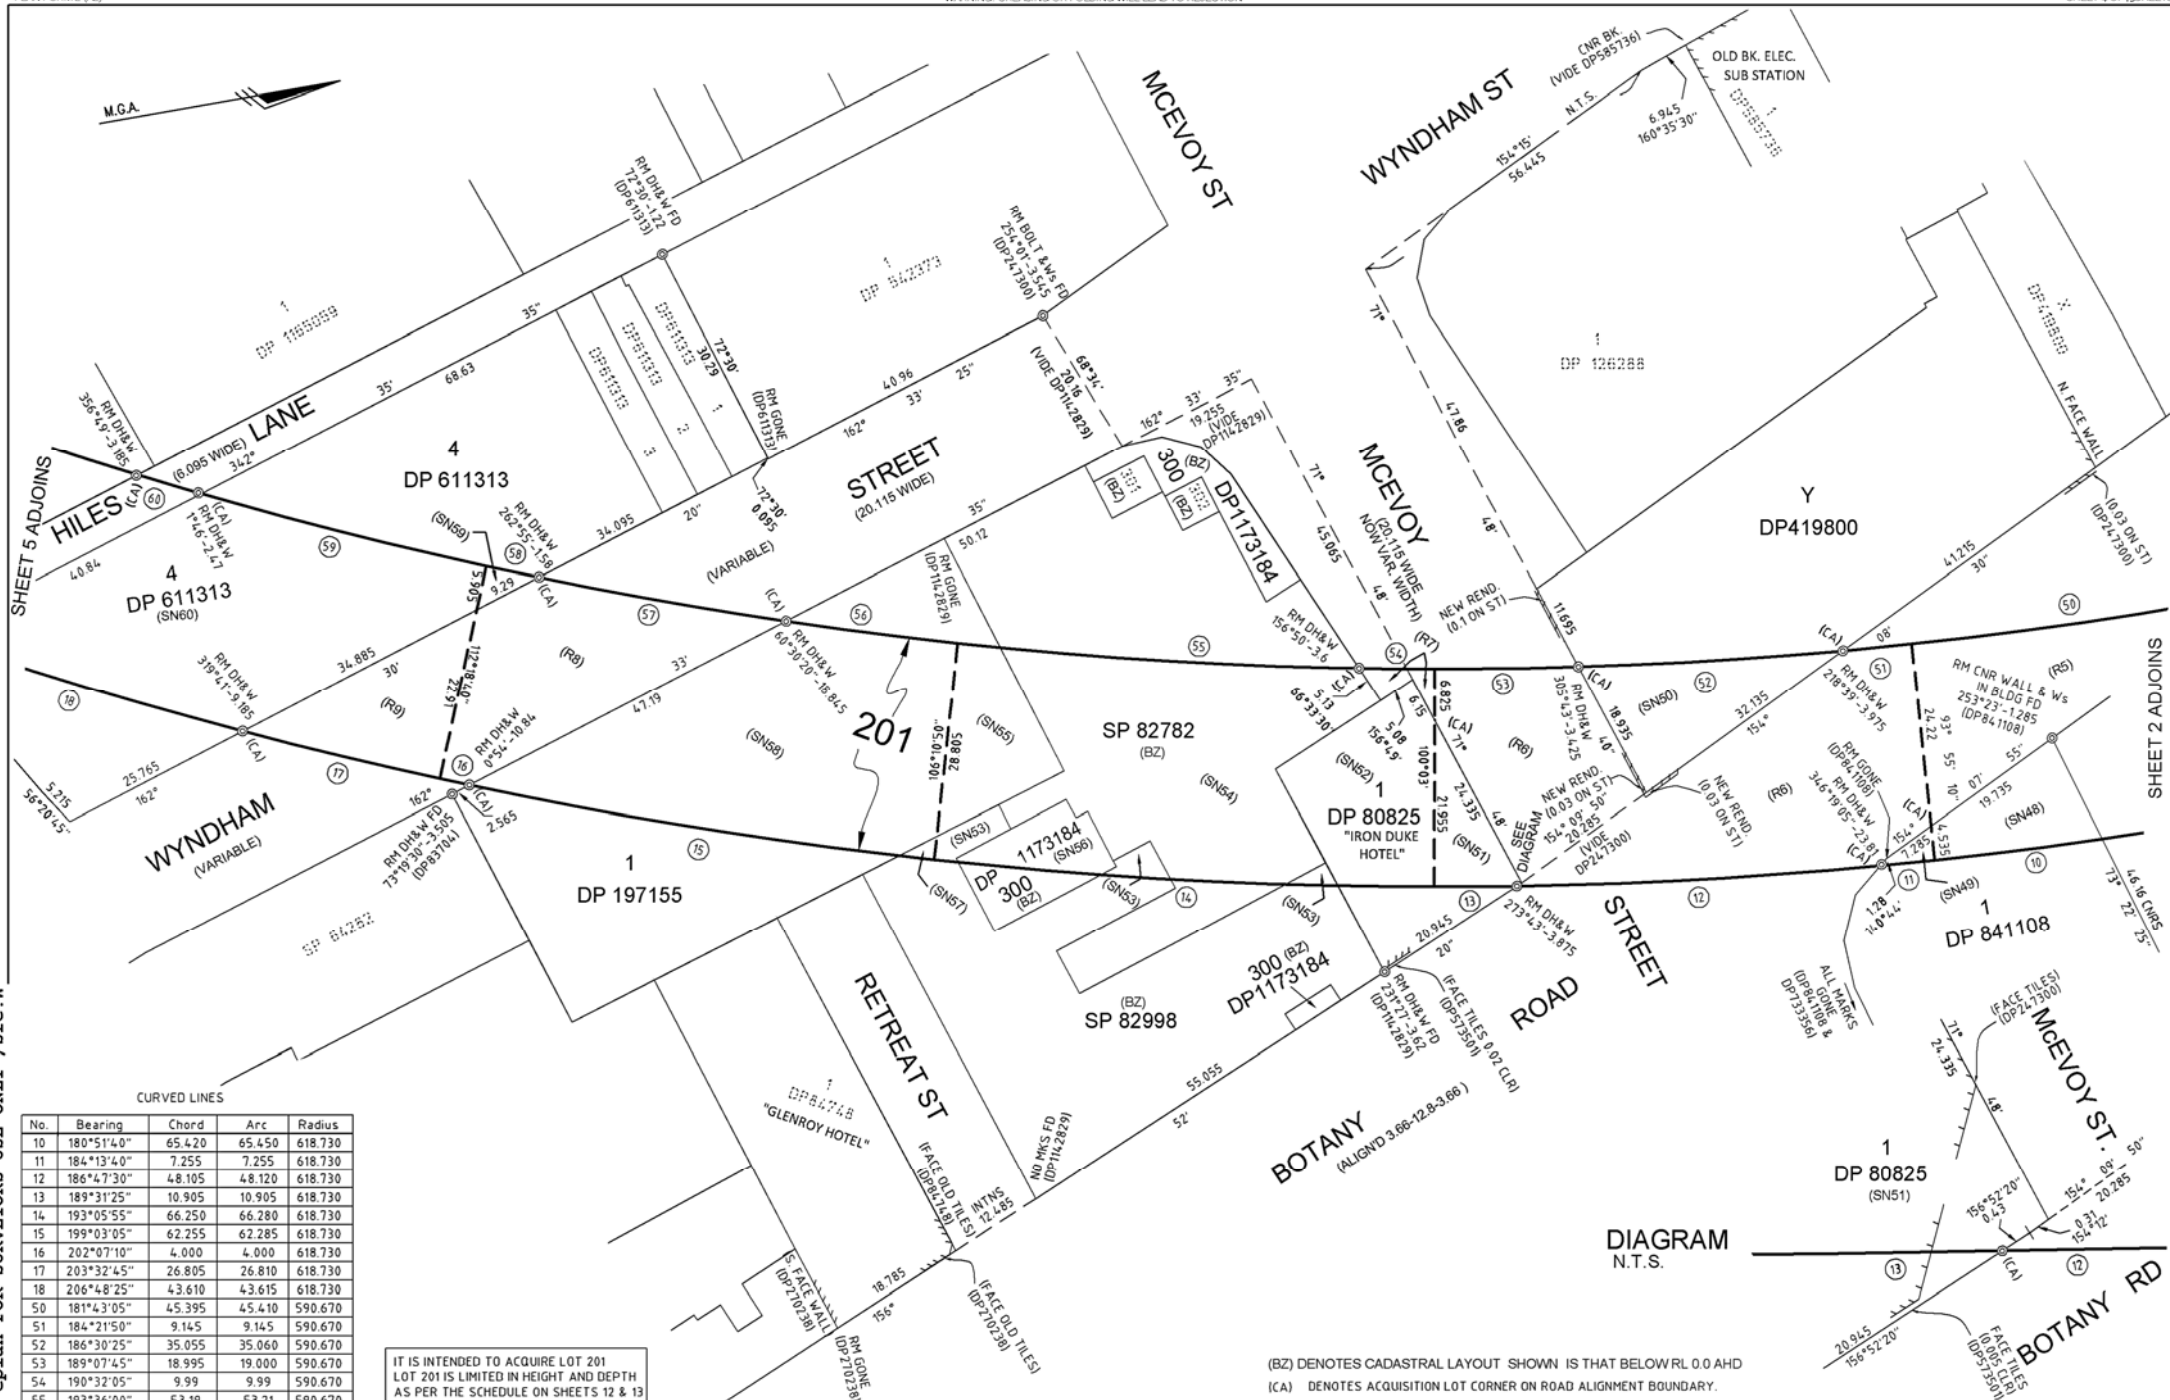

Surveyor: ANTHONY NICOLAAS ROOD

RPS AUSTRALIA EAST P/L

Date of Survey: 17/03/2017

Surveyor's Ref: PR124856-DP20-1

LPI REF: 2017/M/100 (792) Residue lots (799) Extra Shis

(Cad Ref: PR124856-DP20-1-001h.dwg)

PLAN OF
ACQUISITION FOR RAILWAY PURPOSES
(REFER TO SCHEDULE SHEETS 12 & 13
FOR AFFECTED PROPERTIES)

L.G.A.: SYDNEY

Locality: ALEXANDRIA & WATERLOO

Subdivision No: —


Lengths are in metres. Reduction Ratio 1: 500


Registered:




1.5.2018

DP1231704

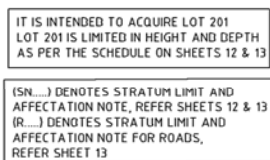DP1231704

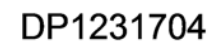

ALL DIMENSIONS ARE ON MGA SUBJECT TO
CONVERSION TO GROUND DISTANCES

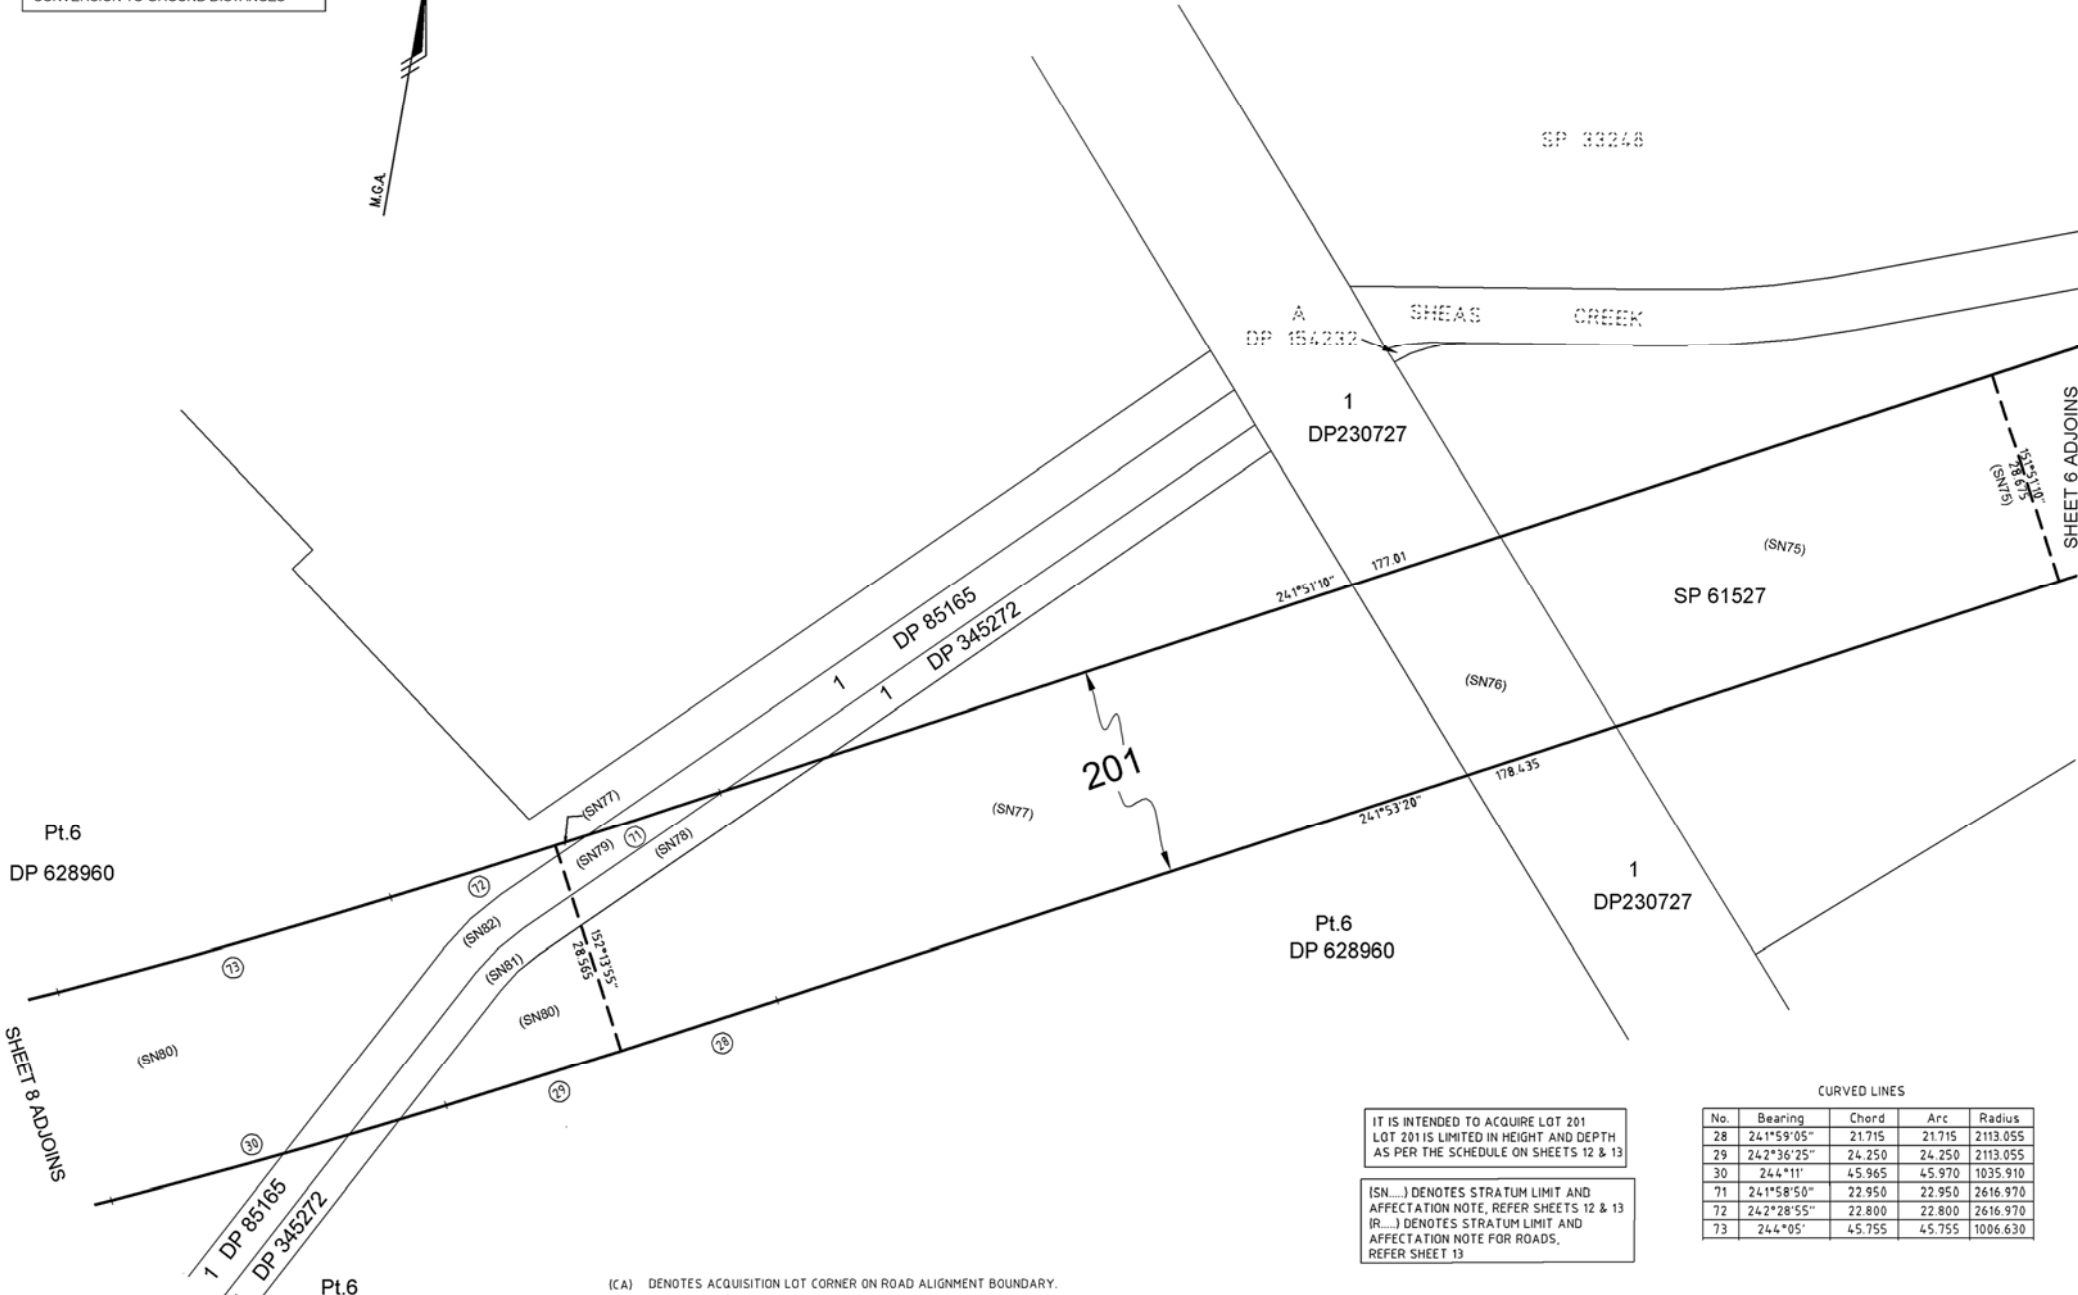

IT IS INTENDED TO ACQUIRE LOT 201
LOT 201 IS LIMITED IN HEIGHT AND DEPTH
AS PER THE SCHEDULE ON SHEETS 12 & 13

(SN.....) DENOTES STRATUM LIMIT AND
AFFECTATION NOTE, REFER SHEETS 12 & 13
(R.....) DENOTES STRATUM LIMIT AND
AFFECTATION NOTE FOR ROADS,
REFER SHEET 13

CURVED LINES

No.	Bearing	Chord	Arc	Radius
28	241°59'05"	21.715	21.715	2113.055
29	242°36'25"	24.250	24.250	2113.055
30	244°11'	45.965	45.970	1035.910
71	241°58'50"	22.950	22.950	2616.970
72	242°28'55"	22.800	22.800	2616.970
73	244°05'	45.755	45.755	1006.630

(CA) DENOTES ACQUISITION LOT CORNER ON ROAD ALIGNMENT BOUNDARY.


Surveyor: ANTHONY NICOLAAS ROOD
RPS AUSTRALIA EAST P/L
Date of Survey: 17/03/2017
Surveyor's Ref: PR124856-DP20-1
LPI REF: 2017/M7/100 (792)Residue lots & (799) Extra Shts

PLAN OF
ACQUISITION FOR RAILWAY PURPOSES
(REFER TO SCHEDULE SHEETS 12 & 13
FOR AFFECTED PROPERTIES)

L.G.A.: SYDNEY
Locality: ALEXANDRIA & WATERLOO
Subdivision No: —
Lengths are in metres. Reduction Ratio 1: 500

Registered:
 1.5.2018

DP1231704

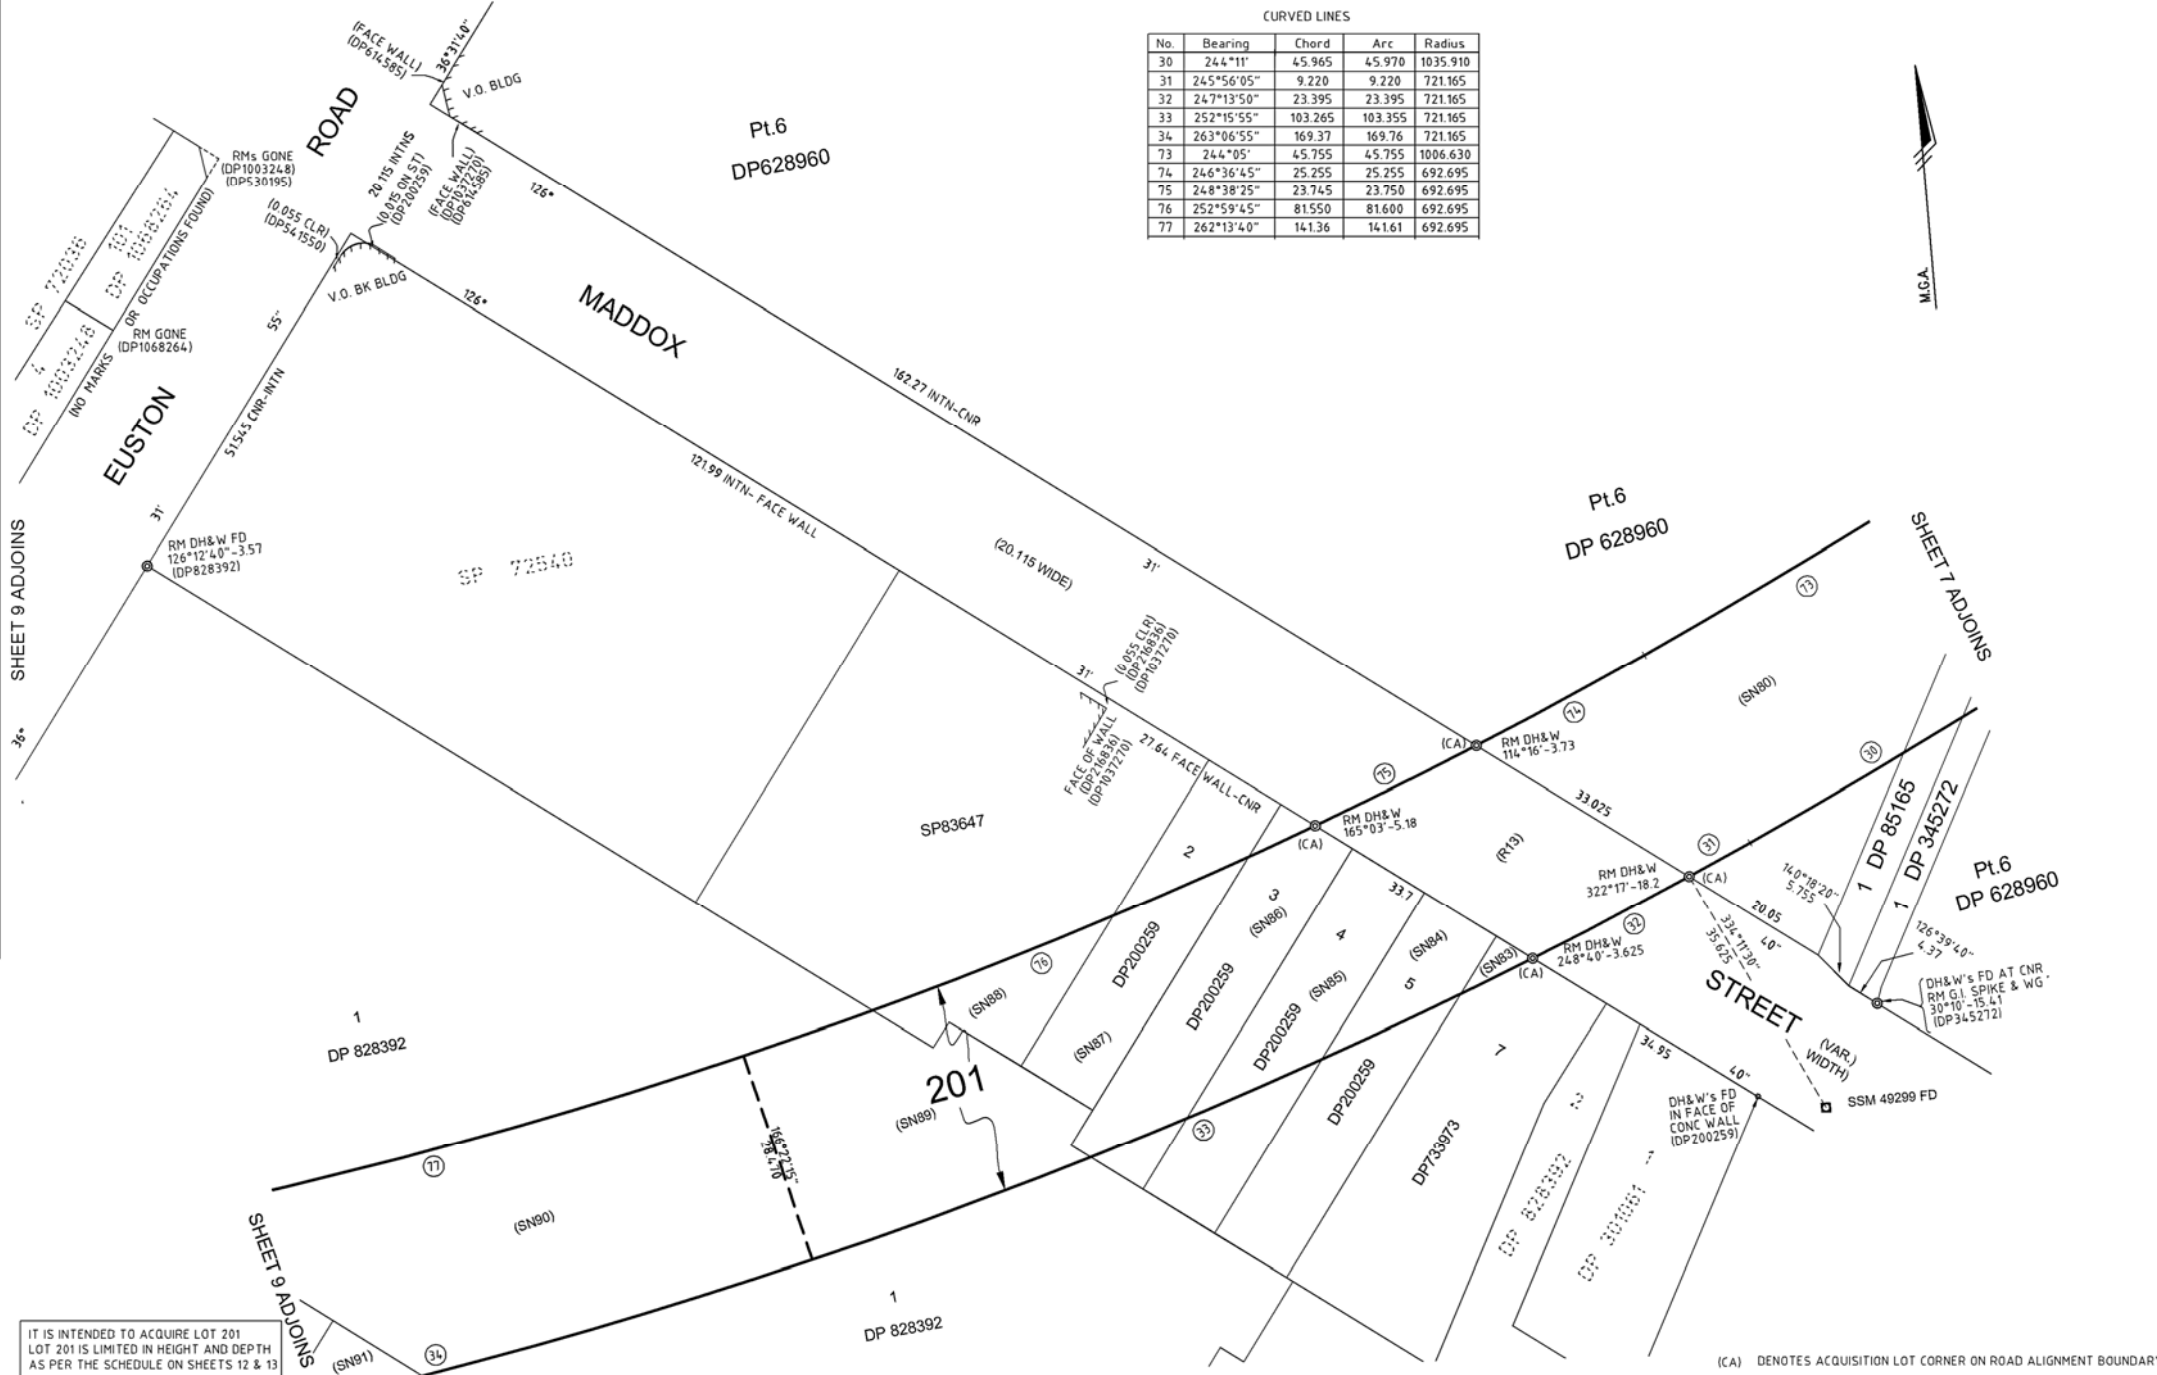


CURVED LINES				
No.	Bearing	Chord	Arc	Radius
30	244°11'	45.965	45.970	1035.910
31	245°56'05"	9.220	9.220	721.165
32	247°13'50"	23.395	23.395	721.165
33	252°15'55"	103.265	103.355	721.165
34	263°06'55"	169.37	169.76	721.165
73	244°05'	45.755	45.755	1006.630
74	246°36'45"	25.255	25.255	692.695
75	248°38'25"	23.745	23.750	692.695
76	252°59'45"	81.550	81.600	692.695
77	262°13'40"	141.36	141.61	692.695

IT IS INTENDED TO ACQUIRE LOT 201
LOT 201 IS LIMITED IN HEIGHT AND DEPTH
AS PER THE SCHEDULE ON SHEETS 12 & 13

(SN...) DENOTES STRATUM LIMIT AND
AFFECTATION NOTE, REFER SHEETS 12 & 13
(R...) DENOTES STRATUM LIMIT AND
AFFECTATION NOTE FOR ROADS,
REFER SHEET 13

Surveyor: ANTHONY NICOLAAS ROOD RPS AUSTRALIA EAST P/L Date of Survey: 17/03/2017 Surveyor's Ref: PR124856-DP20-1 LPI REF: 2017/M/100 (792)Residue lots & (799) Extra Shts (Cad Ref: PR124856-DP20-1-001h.dwg)	PLAN OF ACQUISITION FOR RAILWAY PURPOSES (REFER TO SCHEDULE SHEETS 12 & 13 FOR AFFECTED PROPERTIES)	L.G.A.: SYDNEY Locality: ALEXANDRIA & WATERLOO Subdivision No: — Lengths are in metres. Reduction Ratio 1: 500	Registered: 1.5.2018	DP1231704
---	--	---	-------------------------	-----------

ALL DIMENSIONS ARE ON MGA SUBJECT TO
CONVERSION TO GROUND DISTANCES

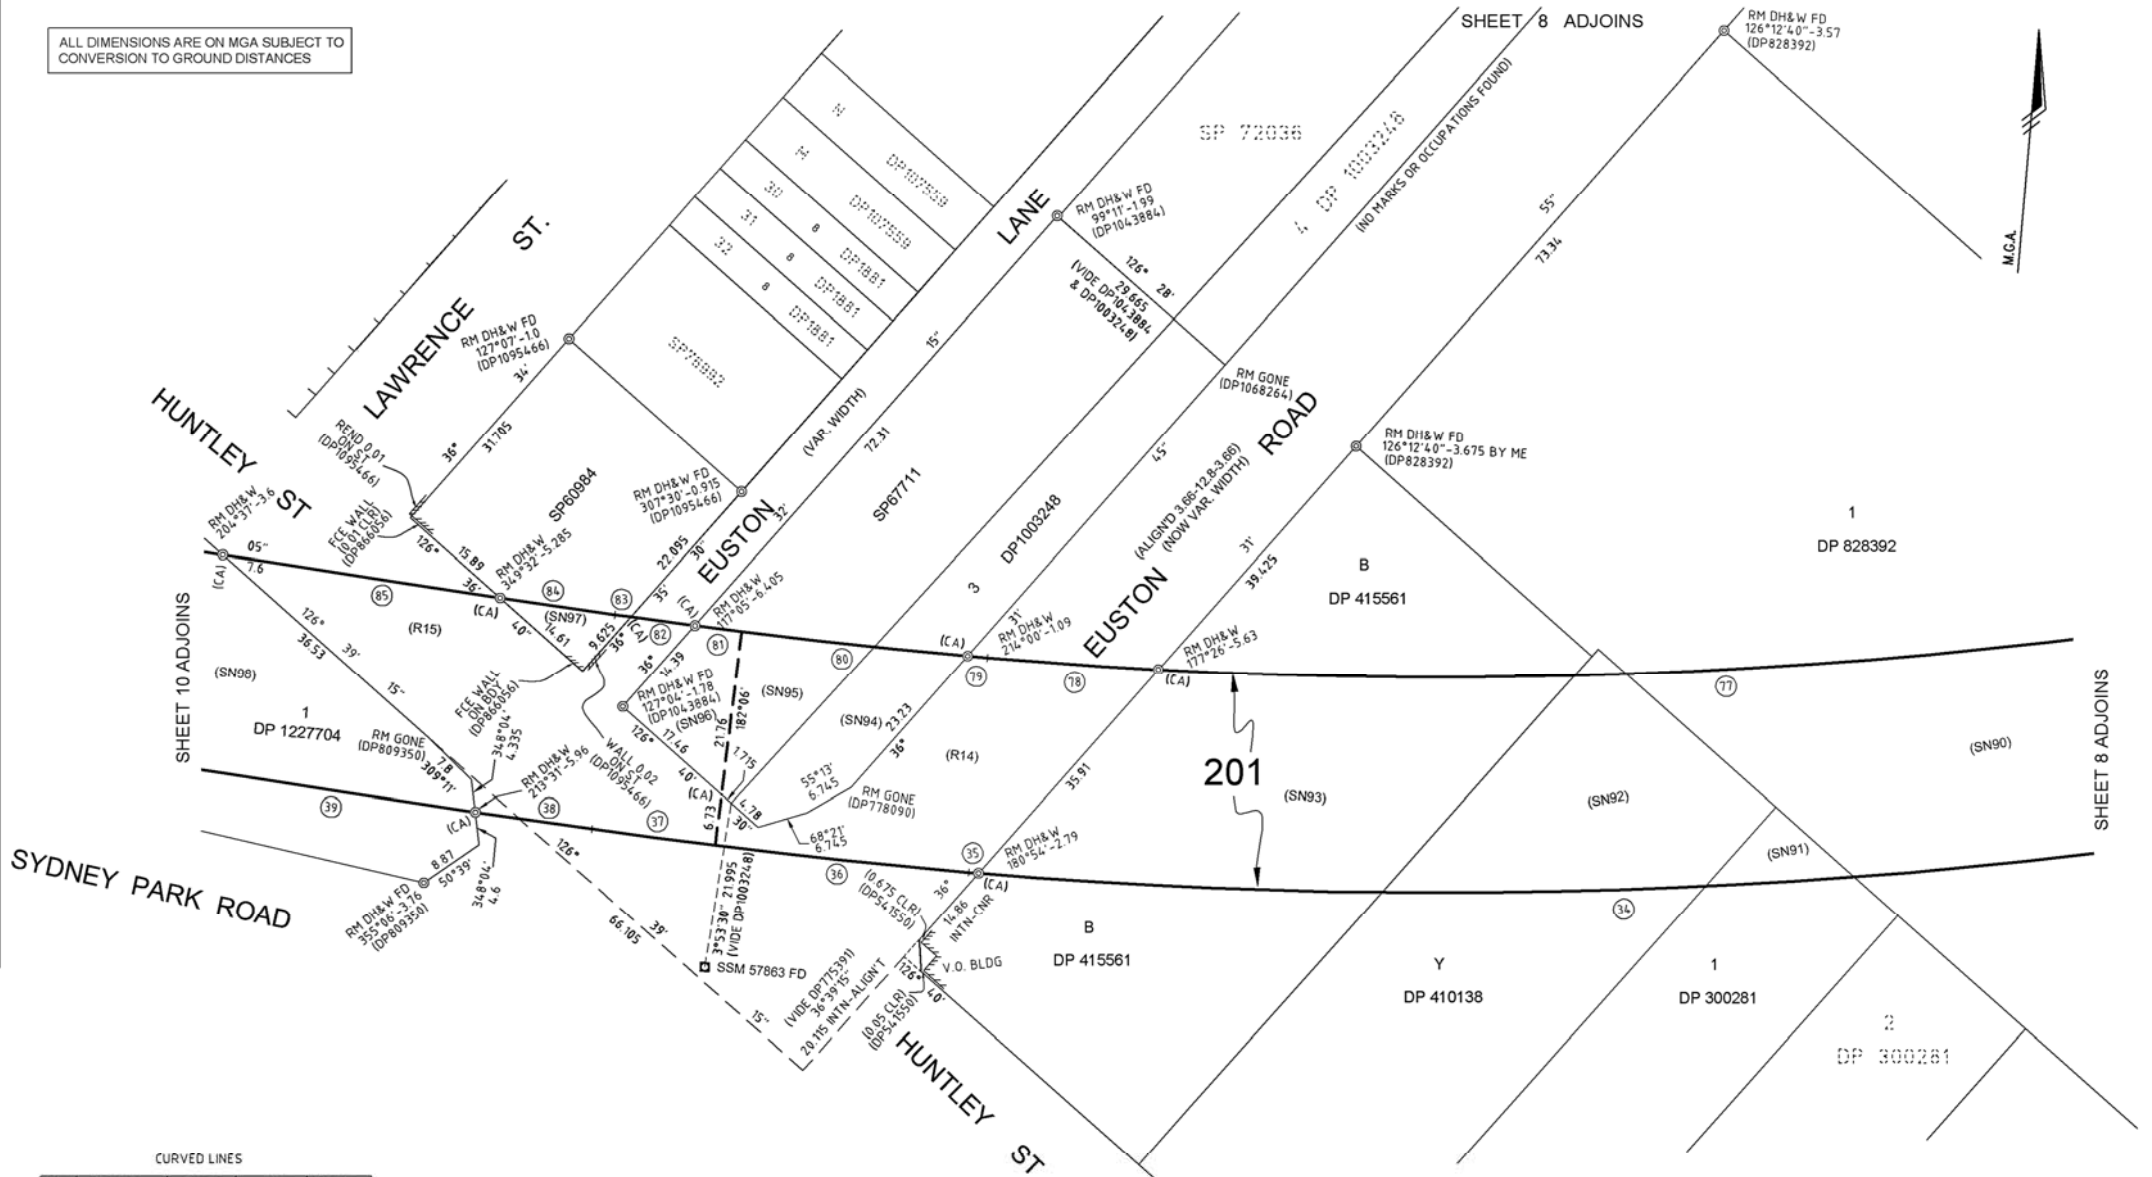

CURVED LINES

No.	Bearing	Chord	Arc	Radius
34	263°06'55"	169.37	169.76	721.165
35	269°54'30"	1.245	1.245	721.165
36	271°04'20"	33.765	33.765	989.700
37	272°31'30"	16.405	16.405	989.700
38	273°09'55"	15.775	15.775	2576.600
39	273°42'45"	33.57	33.57	2576.600
77	262°13'40"	14.136	14.161	692.695
78	269°01'15"	22.645	22.645	692.695
79	270°11'20"	2.645	2.645	94.0995
80	271°11'05"	30.055	30.055	94.0995
81	272°17'25"	6.24	6.24	94.0995
82	272°44'25"	8.56	8.56	94.0995
83	273°03'50"	2.095	2.095	94.0995
84	273°15'05"	15.4	15.4	2579.655
85	273°45'00"	29.47	29.47	2579.655

IT IS INTENDED TO ACQUIRE LOT 201
LOT 201 IS LIMITED IN HEIGHT AND DEPTH
AS PER THE SCHEDULE ON SHEETS 12 & 13

(CA) DENOTES ACQUISITION LOT CORNER ON ROAD ALIGNMENT BOUNDARY.

(SN...) DENOTES STRATUM LIMIT AND
AFFECTATION NOTE, REFER SHEETS 12 & 13
(R...) DENOTES STRATUM LIMIT AND
AFFECTATION NOTE FOR ROADS,
REFER SHEET 13

Surveyor: ANTHONY NICOLAAS ROOD
RPS AUSTRALIA EAST P/L
Date of Survey: 17/03/2017
Surveyor's Ref: PR124856-DP20-1
LPI REF: 2017/M/100 (792) Residue lots (799) Extra Shits

PLAN OF
ACQUISITION FOR RAILWAY PURPOSES
(REFER TO SCHEDULE SHEETS 12 & 13
FOR AFFECTED PROPERTIES)

LGA: SYDNEY
Locality: ALEXANDRIA & WATERLOO
Subdivision No: —
Lengths are in metres. Reduction Ratio 1: 500

Registered:
1.5.2018


DP1231704

PLAN FORM 2 (A2) DP1231704 WARNING: CREASING OR FOLDING WILL LEAD TO REJECTION SHEET 10 OF 13 SHEETS

Req:R532805 /Doc:DP 1231704 P /Rev:02-May-2018 /Pgs:ALL /Prt:03-May-2018 03:30 /seq:10 of 15

Ref:lrs:epian-epian FOR SURVEYORS USE ONLY /Src:W

ALL DIMENSIONS ARE ON MGA SUBJECT TO CONVERSION TO GROUND DISTANCES

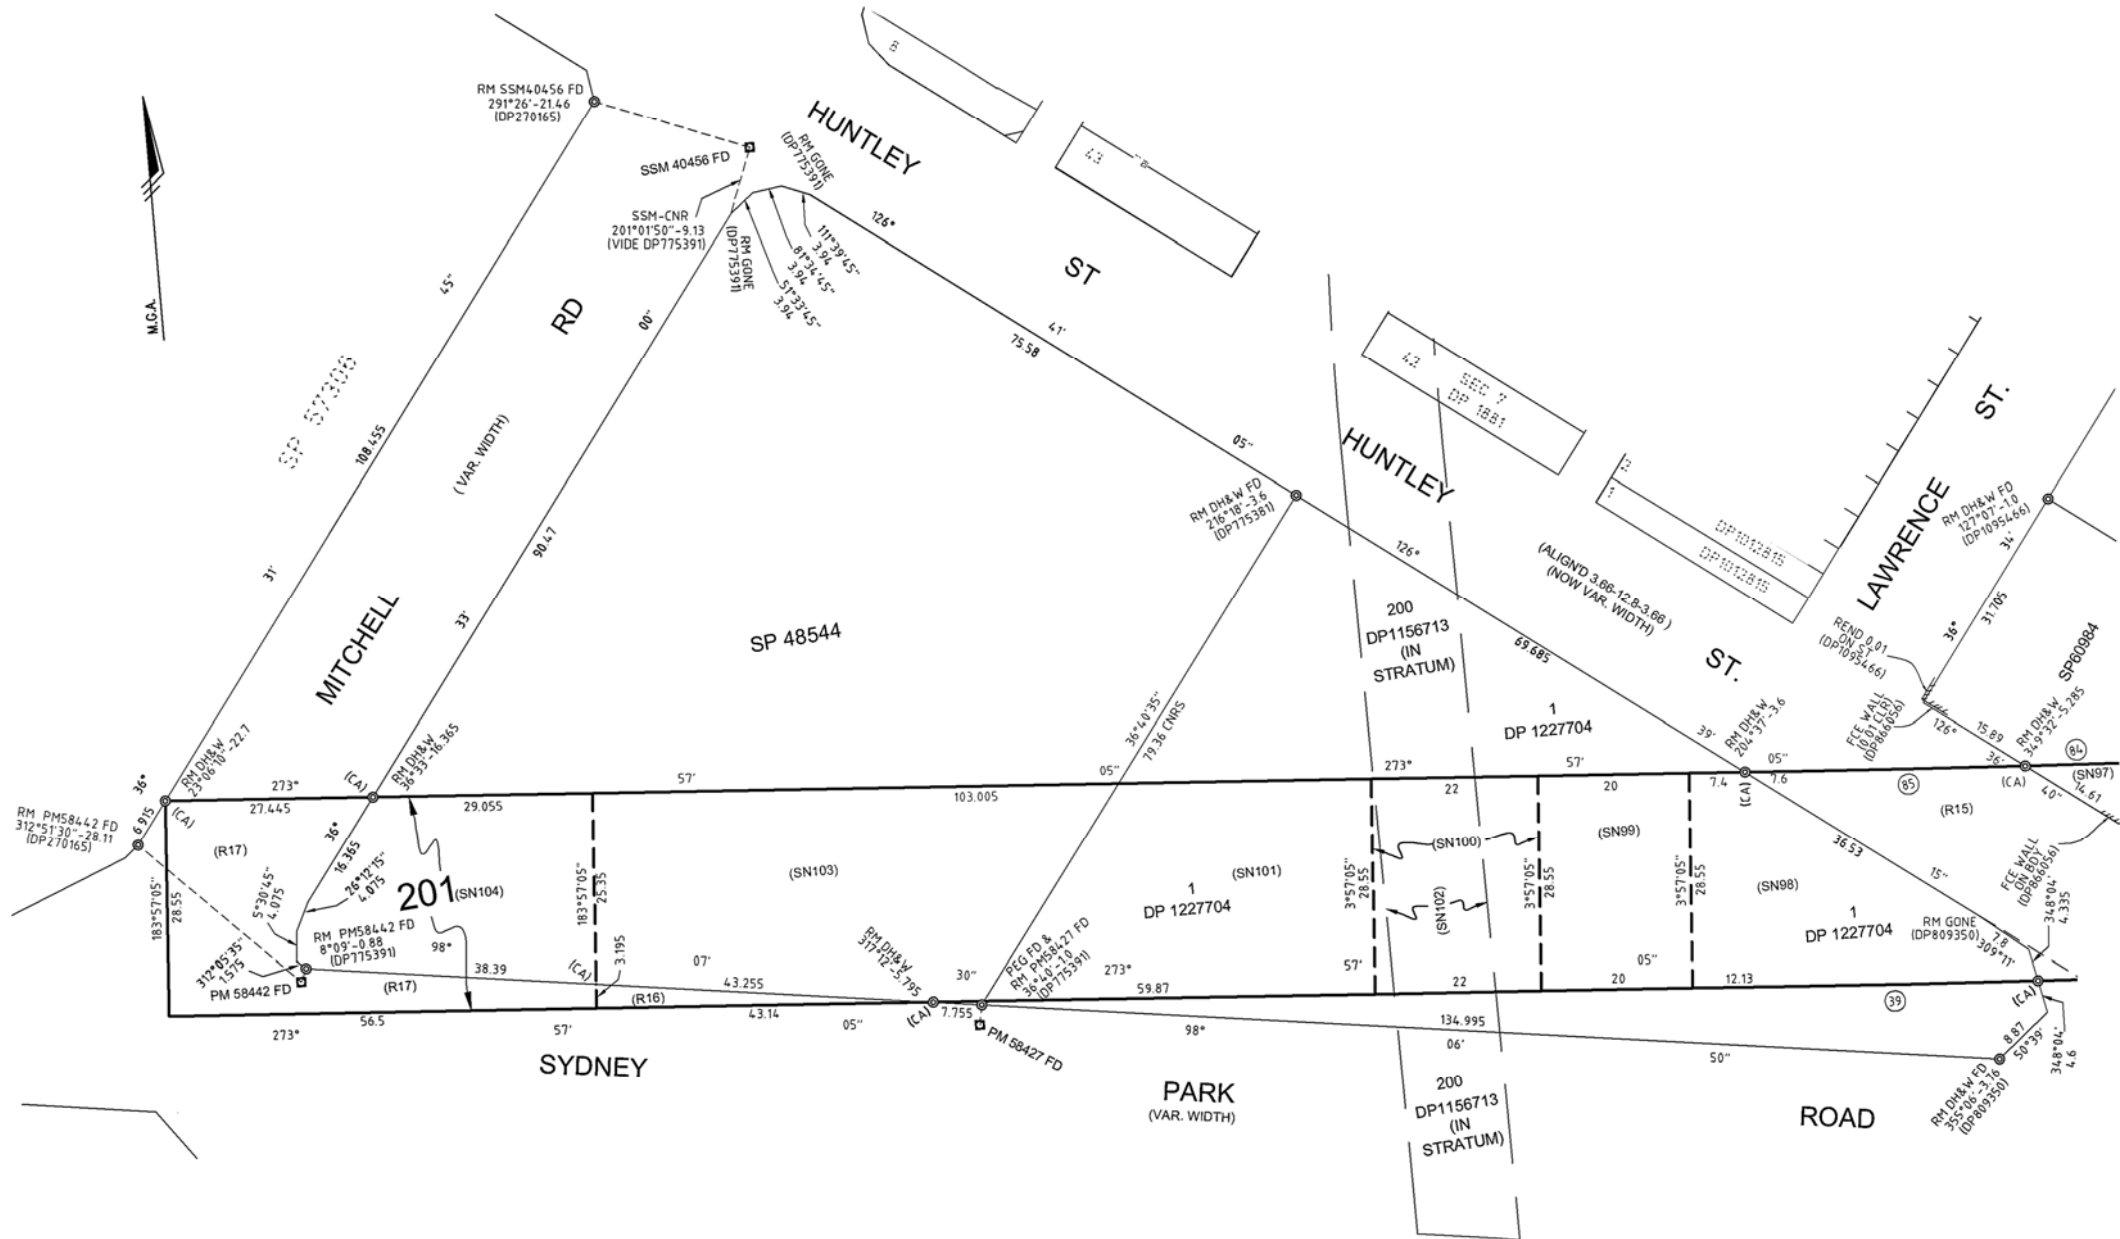

IT IS INTENDED TO ACQUIRE LOT 201
LOT 201 IS LIMITED IN HEIGHT AND DEPTH
AS PER THE SCHEDULE ON SHEETS 12 & 13

(CA) DENOTES ACQUISITION LOT CORNER ON ROAD ALIGNMENT BOUNDARY.

CURVED LINES				
No.	Bearing	Chord	Arc	Radius
39	273°42'45"	33.57	33.57	2576.600
84	273°15'05"	15.4	15.4	2579.655
85	273°45'00"	29.47	29.47	2579.655

(SN...) DENOTES STRATUM LIMIT AND AFFECTATION NOTE, REFER SHEETS 12 & 13
(R...) DENOTES STRATUM LIMIT AND AFFECTATION NOTE FOR ROADS, REFER SHEET 13

Surveyor: ANTHONY NICOLAAS ROOD
RPS AUSTRALIA EAST P/L
Date of Survey: 17/03/2017
Surveyor's Ref: PR124856-DP20-1
LPI REF: 2017M7100 (792)Residue lots & (799) Extra Shts


PLAN OF
ACQUISITION FOR RAILWAY PURPOSES
(REFER TO SCHEDULE SHEETS 12 & 13
FOR AFFECTED PROPERTIES)

L.G.A.: SYDNEY
Locality: ALEXANDRIA & WATERLOO
Subdivision No: —
Lengths are in metres. Reduction Ratio 1: 500


Registered:
1.5.2018

DP1231704

Req:R532805 /Doc:DP 1231704 P /Rev:02-May-2018 /Pgs:ALL /Prt:03-May-2018 03:30 /Seq:11 of 15
Ref:lrs:eplan-eplan FOR SURVEYORS USE ONLY /Src:W

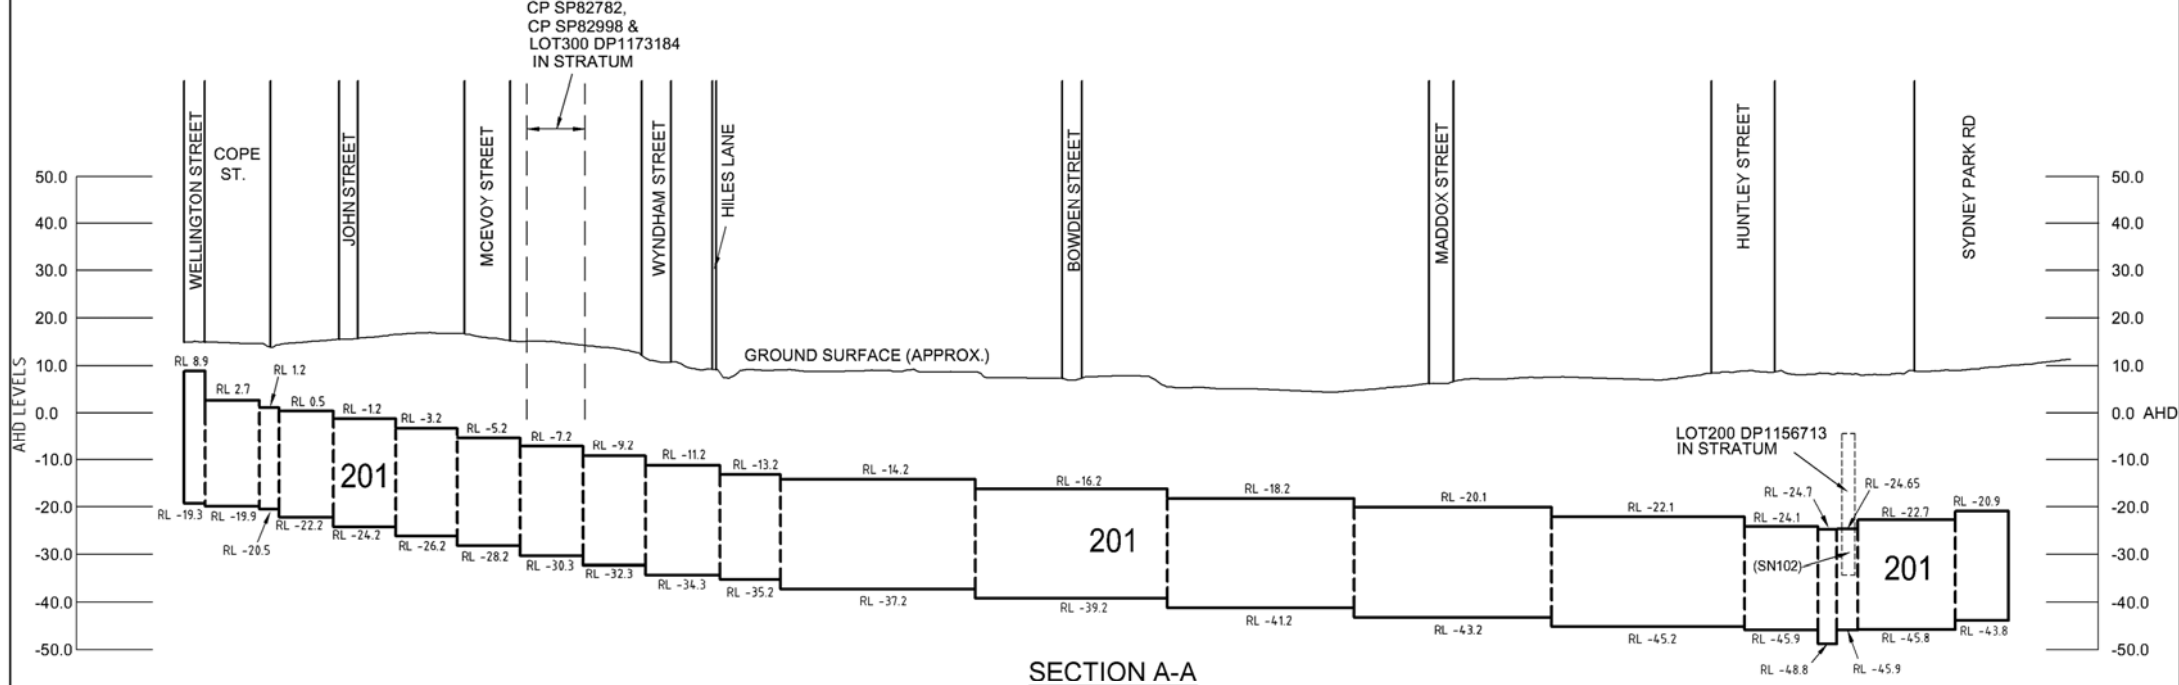

SECTION A-A
SCALE: HOR 1:5000
VER 1:1000

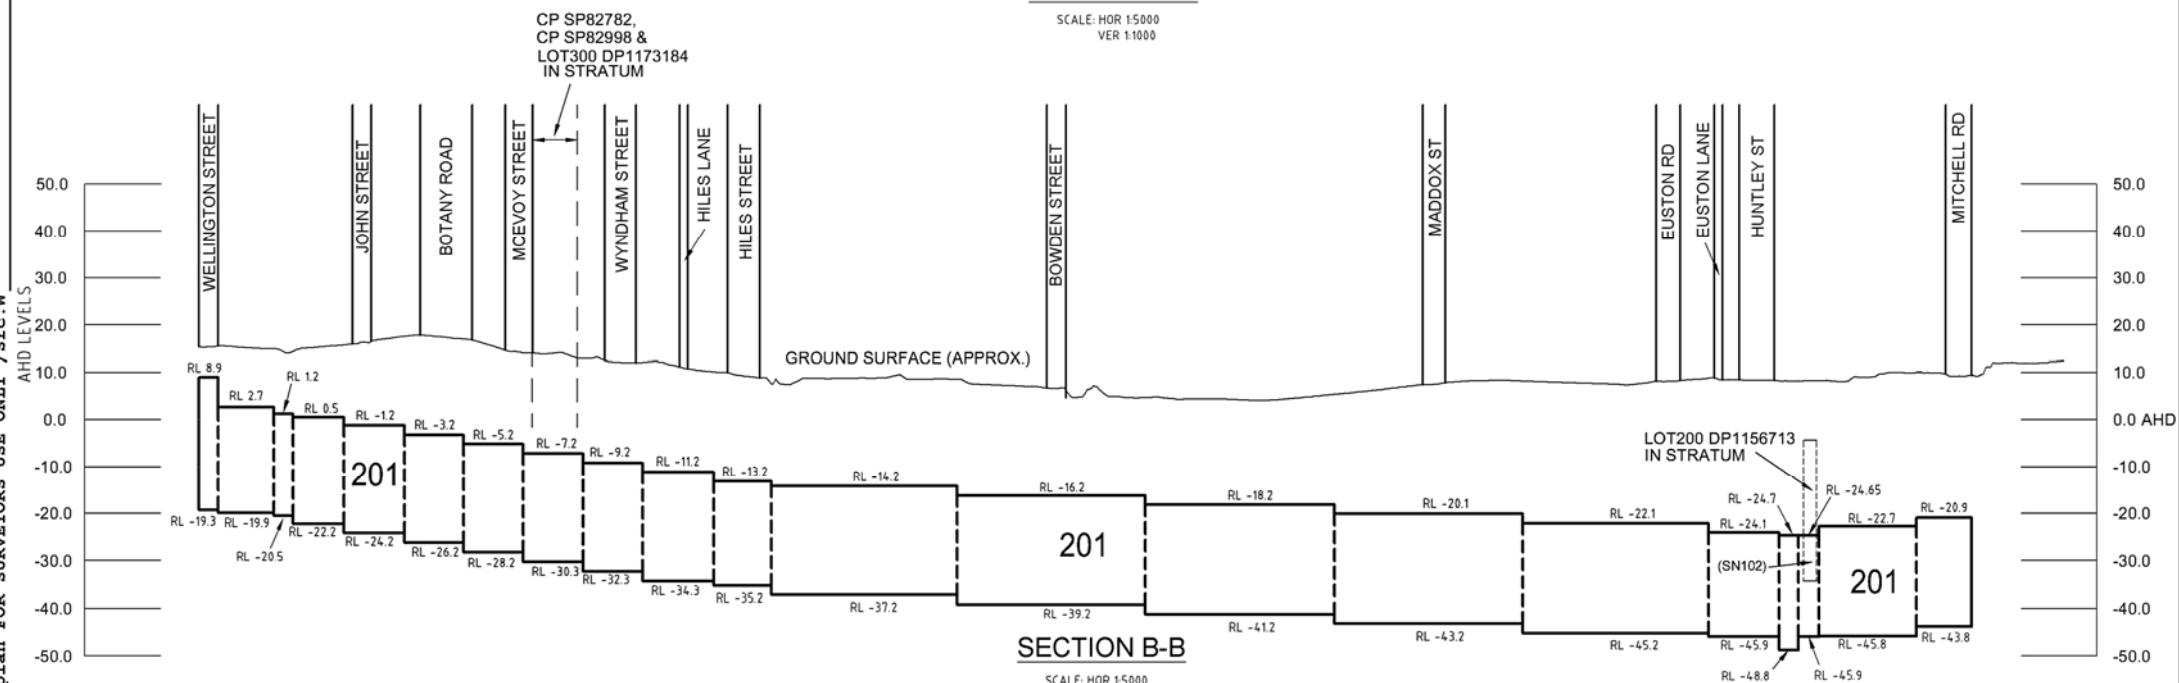

SECTION B-B
SCALE: HOR 1:5000
VER 1:1000

Surveyor: ANTHONY NICOLAAS ROOD RPS AUSTRALIA EAST P/L Date of Survey: 17/03/2017 Surveyor's Ref: PR124856-DP20-1 LPI REF: 2017/M7/100 (792)Residue lots & (799) Extra Shts		PLAN OF ACQUISITION FOR RAILWAY PURPOSES (REFER TO SCHEDULE SHEETS 12 & 13 FOR AFFECTED PROPERTIES)		L.G.A.: SYDNEY Locality: ALEXANDRIA & WATERLOO Subdivision No: — Lengths are in metres. Reduction Ratio 1: AS SHOWN		Registered:  1.5.2018		DP1231704	
---	--	--	--	--	--	---	--	-----------	--

PLAN FORM 2 (A2) DP1231704 WARNING: CREASING OR FOLDING WILL LEAD TO REJECTION SHEET12OF13SHEETS

Req:R532805 /Doc:DP 1231704 P /Rev:02-May-2018 /Pgs:ALL /Prt:03-May-2018 03:30 /Seq:12 of 15

Ref:lrs:epian-epian FOR SURVEYORS USE ONLY /Src:W

TABLE OF AFFECTATIONS AND STRATUM LIMITS

AFFECTED PROPERTY	EXTENT OF ACQUISITION					
LOT & DP	PLAN NOTATION	APPROX. GROUND SURFACE LEVEL (RL)	UPPER STRATUM LIMIT	LOWER STRATUM LIMIT	PART AREA (approx.) (m ²)	TOTAL AREA (approx.) (m ²)
ACQUISITION LOT 201						
LOT 1 DP 33293	(SN1)	15	RL 2.7	RL -19.9	84	84
LOT 2 DP 33293	(SN2)	15	RL 2.7	RL -19.9	69	69
LOT 3 DP 33293	(SN3)	15	RL 2.7	RL -19.9	68	68
LOT 4 DP 33293	(SN4)	15	RL 2.7	RL -19.9	69	69
LOT 5 DP 33293	(SN5)	15	RL 2.7	RL -19.9	70	70
LOT 6 DP 33293	(SN6)	15	RL 2.7	RL -19.9	70	70
LOT 7 DP 33293	(SN7)	15	RL 2.7	RL -19.9	50	50
LOT 12 DP 1186738	(SN8)	15	RL 2.7	RL -19.9	29	29
LOT 2 DP 21278	(SN9)	14.5	RL 2.7	RL -19.9	529	529
CP SP78698	(SN10)	14.5	RL 2.7	RL -19.9	512	512
LOT 1 DP1157595	(SN11)	14.5	RL 2.7	RL -19.9	62	310
	(SN12)	14.5	RL 1.2	RL -20.5	248	
	(SN13)	14.5	RL 1.2	RL -20.5	135	
LOT 1 DP 135586, RESIDUE O/S Bk.W No.127	(SN14)	14.5	RL 1.2	RL -20.5	204	300
CP SP67076	(SN15)	14.5	RL 0.5	RL -22.2	96	
LOT 10 DP590852	(SN16)	14.5	RL 0.5	RL -22.2	94	94
LOT 11 DP590852	(SN17)	14.5	RL 0.5	RL -22.2	94	94
LOT 5 DP248753	(SN18)	14.5	RL 0.5	RL -22.2	112	112
LOT 4 DP248753	(SN19)	14.5	RL 0.5	RL -22.2	110	110
LOT 3 DP248753	(SN20)	14.5	RL 0.5	RL -22.2	108	108
LOT 2 DP248753	(SN21)	14.5	RL 0.5	RL -22.2	106	106
LOT 1 DP248753	(SN22)	14.5	RL 0.5	RL -22.2	108	108
RESIDUE O/S Bk.W No.127	(SN23)	14.5	RL 0.5	RL -22.2	8	8
LOT 5 DP1145989	(SN24)	14.5	RL 0.5	RL -22.2	9	9
RESIDUE O/S Bk.W No.127	(SN25)	14.5	RL 0.5	RL -22.2	11	11
LOT 4 DP1145989	(SN26)	14.5	RL 0.5	RL -22.2	12	12
LOT 3 DP1145989	(SN27)	15	RL 0.5	RL -22.2	13	13
LOT 2 DP1145989	(SN28)	15	RL 0.5	RL -22.2	13	13
LOT 1 DP1145989	(SN29)	15	RL 0.5	RL -22.2	13	13
LOT 1 DP 847471	(SN30)	15	RL 0.5	RL -22.2	238	238
CP SP93578	(SN31)	15	RL 0.5	RL -22.2	18	18
LOT 1 DP577429	(SN32)	15	RL 0.5	RL -22.2	355	517
	(SN34)	15	RL -1.2	RL -24.2	162	
	(SN32H)	15	RL 0.5	RL -22.2	2	
HIATUS : RESIDUE O/S Bk.W No.127	(SN34H)	15	RL -1.2	RL -24.2	1	3
	(SN33)	15	RL 0.5	RL -22.2	70	
LOT 100 DP1112199	(SN35)	15	RL -1.2	RL -24.2	59	129
	(SN36)	15.5	RL -1.2	RL -24.2	22	
	(SN37)	15.5	RL -1.2	RL -24.2	77	
LOT 2 DP 713820	(SN38)	15.5	RL -1.2	RL -24.2	76	76
LOT 4 DP 229389	(SN39)	15.5	RL -1.2	RL -24.2	78	78
LOT 5 DP 229389	(SN40)	15.5	RL -1.2	RL -24.2	76	76
LOT 6 DP 229389	(SN41)	15.5	RL -1.2	RL -24.2	75	75
LOT 7 DP 229389	(SN42)	15.5	RL -1.2	RL -24.2	79	79
LOT 8 DP 229389	(SN43)	15.5	RL -1.2	RL -24.2	74	74
LOT 9 DP 229389	(SN44)	15.5	RL -1.2	RL -24.2	10	10

CONTINUED ON RIGHT

Surveyor: ANTHONY NICOLAAS ROOD
RPS AUSTRALIA EAST P/L
Date of Survey: 17/03/2017
Surveyor's Ref: PR124856-DP20-1
LPI REF: 2017/M/100 (792)Residue lots (799) Extra Shfts
(Cad Ref: PR124856-DP20-1-001h.dwg)

PLAN OF
ACQUISITION FOR RAILWAY PURPOSES

TABLE OF AFFECTATIONS AND STRATUM LIMITS

AFFECTED PROPERTY	EXTENT OF ACQUISITION					
LOT & DP	PLAN NOTATION	APPROX. GROUND SURFACE LEVEL (RL)	UPPER STRATUM LIMIT	LOWER STRATUM LIMIT	PART AREA (approx.) (m ²)	TOTAL AREA (approx.) (m ²)
LOT 21 DP135619	(SN45)	15.5	RL -1.2	RL -24.2	427	427
LOT 2 DP841108	(SN46)	16	RL -1.2	RL -24.2	76	1180
	(SN47)	16	RL -3.2	RL -26.2	1104	
LOT 1 DP841108	(SN48)	16	RL -3.2	RL -26.2	197	215
	(SN49)	16	RL -5.2	RL -28.2	18	
LOT Y DP 419800	(SN50)	16	RL -5.2	RL -28.2	293	293
LOT 1 DP80825	(SN51)	15	RL -5.2	RL -28.2	128	523
	(SN52)	15	RL -7.2	RL -30.3	395	
	(SN53)	14	RL -7.2	RL -30.3	71	
CP SP82998	(SN57)	14	RL -9.2	RL -32.3	7	78
CP SP82782	(SN54)	14	RL -7.2	RL -30.3	1007	1007
LOT 300 DP1173184	(SN56)	13	RL -7.2	RL -30.3	113	113
LOT 1 DP197155	(SN55)	13	RL -7.2	RL -30.3	245	1470
	(SN58)	13	RL -9.2	RL -32.3	1225	
LOT 4 DP 611313	(SN59)	10	RL -9.2	RL -32.3	21	1290
	(SN60)	10	RL -11.2	RL -34.3	1269	
	(SN61)	9	RL -11.2	RL -34.3	393	
LOT 2 DP1165059	(SN62)	9	RL -13.2	RL -35.2	637	1030
	(SN63)	9	RL -13.2	RL -35.2	358	
LOT 1 DP848073	(SN64)	9	RL -13.2	RL -35.2	596	1038
LOT 2 DP803412	(SN65)	9	RL -14.2	RL -37.2	442	
LOT 2 DP716005	(SN66)	9	RL -14.2	RL -37.2	1132	1132
LOT 1 DP532663	(SN67)	8	RL -14.2	RL -37.2	859	859
LOT 42 DP789768	(SN68)	8	RL -14.2	RL -37.2	1675	1675
LOT 41 DP789768	(SN69)	8	RL -14.2	RL -37.2	1700	1897
	(SN70)	8	RL -16.2	RL -39.2	197	
LOT 1 DP566717	(SN71)	7	RL -16.2	RL -39.2	2481	2481
LOT B DP154232	(SN72)	7	RL -16.2	RL -39.2	31	31
LOT 1 DP549700	(SN73)	7	RL -16.2	RL -39.2	104	104
CP SP 61527	(SN74)	6	RL -16.2	RL -39.2	2361	4226
	(SN75)	6	RL -18.2	RL -41.2	1865	
	(SN76)	6	RL -18.2	RL -41.2	591	
LOT 1 DP230727	(SN77)	6	RL -18.2	RL -41.2	3064	5122
LOT 6 DP628960	(SN80)	6	RL -20.1	RL -43.2	2058	
LOT 1 DP345272	(SN78)	6	RL -18.2	RL -41.2	128	286
	(SN81)	6	RL -20.1	RL -43.2	158	
	(SN79)	6	RL -18.2	RL -41.2	77	
LOT 1 DP85165	(SN82)	6	RL -20.1	RL -43.2	261	338
	(SN83)	7	RL -20.1	RL -43.2	25	
LOT 7 DP733973	(SN84)	7	RL -20.1	RL -43.2	196	196
LOT 5 DP200259	(SN85)	7	RL -20.1	RL -43.2	380	380
LOT 4 DP200259	(SN86)	7	RL -20.1	RL -43.2	525	525
LOT 3 DP200259	(SN87)	7	RL -20.1	RL -43.2	350	350
CP SP83647	(SN88)	7	RL -20.1	RL -43.2	235	235
LOT 1 DP828392	(SN89)	8	RL -20.1	RL -43.2	922	2820
	(SN90)	8	RL -22.1	RL -45.2	1898	
	(SN91)	8	RL -22.1	RL -45.2	98	
LOT 1 DP300281	(SN92)	9	RL -22.1	RL -45.2	893	893
LOT Y DP410138	(SN93)	9	RL -22.1	RL -45.2	1550	1550
LOT B DP415561	(SN94)	9	RL -22.1	RL -45.2	295	295
LOT 3 DP1003248	(SN95)	9	RL -22.1	RL -45.2	216	410
	(SN96)	9	RL -24.1	RL -45.9	194	
CP SP67711	(SN96)	9	RL -24.1	RL -45.9	194	410

CONT. SHEET 13

LGA: SYDNEY
Locality: ALEXANDRIA & WATERLOO
Subdivision No: —
Lengths are in metres. Reduction Ratio 1: AS SHOWN

Registered:
 1.5.2018

DP1231704

PLAN FORM 2 (A2) DP1231704 WARNING: CREASING OR FOLDING WILL LEAD TO REJECTION SHEET13 OF 13 SHEETS

1231704 P /Rev:02-May-2018 /sts:SC.OK /Pgs:ALL /Prt:03-May-2018 03:30 /seq:13 of 15

Ref:lrs:eplan-eplan FOR SURVEYORS USE ONLY /Src:W

TABLE OF AFFECTATIONS AND STRATUM LIMITS						
AFFECTED PROPERTY	EXTENT OF ACQUISITION					
LOT & DP CONT. FROM SHEET 12	PLAN NOTATION	APPROX. GROUND SURFACE LEVEL (RL)	UPPER STRATUM LIMIT	LOWER STRATUM LIMIT	PART AREA (approx.) (m ²)	TOTAL AREA (approx.) (m ²)
CP SP60984	(SN97)	9	RL -24.1	RL -45.9	70	70
LOT 1 DP1227704	(SN98)	9	RL -24.1	RL -45.9	327	2742
	(SN99)	9	RL -24.7	RL -48.8	571	
	(SN100)	10	SEE NOTE 1	RL -45.9	628	
	(SN101)	10	RL -22.7	RL -45.8	1216	
LOT 200 DP1156713	(SN102)	10	RL -24.65	SEE NOTE 2	384	384
CP SP48544	(SN103)	10	RL -22.7	RL -45.8	1657	2516
	(SN104)	10	RL -20.9	RL -43.8	859	

NOTE 1: REGULAR PLANE/S THAT DEFINE THE LOWER STRATUM LIMITS OF LOT 200 DP1156713, AND OTHERWISE AT RL -24.65 AHD

NOTE 2: REGULAR PLANE/S THAT DEFINE THE LOWER STRATUM LIMITS OF LOT 200 DP1156713

AFFECTED ROAD	EXTENT OF ACQUISITION				
	PLAN NOTATION	UPPER STRATUM LIMIT	LOWER STRATUM LIMIT	PART AREA (approx.) (m ²)	TOTAL AREA (approx.) (m ²)
ACQUISITION LOT 201					
WELLINGTON STREET AND COPE STREET	(R1)	RL 8.9	RL -19.3	681	8660
COPE STREET	(R2)	RL 2.7	RL -19.9	61	
	(R3)	RL 1.2	RL -20.5	3	
JOHN STREET	(R4)	RL -1.2	RL -24.2	581	
BOTANY ROAD	(R5)	RL -3.2	RL -26.2	536	
BOTANY RD & MCEVOY ST	(R6)	RL -5.2	RL -28.2	1421	
MCEVOY STREET	(R7)	RL -7.2	RL -30.3	30	
WYNDHAM STREET	(R8)	RL -9.2	RL -32.3	610	
	(R9)	RL -11.2	RL -34.3	310	
HILES LANE	(R10)	RL -11.2	RL -34.3	244	
HILES STREET & ROAD 7.5 WIDE	(R11)	RL -13.2	RL -35.2	216	
BOWDEN STREET	(R12)	RL -16.2	RL -39.2	592	
MADDOX STREET	(R13)	RL -20.1	RL -43.2	669	
EUSTON ROAD & HUNTLEY STREET	(R14)	RL -22.1	RL -45.2	774	
HUNTLEY STREET & EUSTON LANE	(R15)	RL -24.1	RL -45.9	1110	
SYDNEY PARK ROAD	(R16)	RL -22.7	RL -45.8	68	
SYDNEY PARK ROAD & MITCHELL ROAD	(R17)	RL -20.9	RL -43.8	754	

ROAD OWNERSHIP TABLE

AFFECTED ROAD	FEE SIMPLE
WELLINGTON STREET	O.S LAND GOVT GAZETTE 15-1-1866 FOL 227, CT 6594-90
COPE STREET	O.S LAND GOVT GAZETTE 15-1-1866 FOL 227
JOHN STREET	O.S LAND GOVT GAZETTE 15-1-1866 FOL 227
BOTANY ROAD	O.S LAND PART POR 411 GRANT TO WILLIAM HUTCHINSON, SERIAL 14 PG 171 O.S. LAND BK. 370 NO.92
McEVOY ROAD	O.S LAND PART POR 411 GRANT TO WILLIAM HUTCHINSON, SERIAL 14 PG 171 O.S LAND GOVT GAZETTE 21-3-1975 FOL 1084
WYNDHAM STREET	O.S LAND PART POR 411 GRANT TO WILLIAM HUTCHINSON, SERIAL 14 PG 171
HILES LANE	O.S LAND PART POR 411 GRANT TO WILLIAM HUTCHINSON, SERIAL 14 PG 171
HILES STREET	O.S LAND PART POR 411 GRANT TO WILLIAM HUTCHINSON SERIAL 14 PG 171, CT 1/716005
BOWDEN STREET	O.S LAND PART POR 411 GRANT TO WILLIAM HUTCHINSON, SERIAL 14 PG 171
MADDOX STREET	O.S LAND PART POR 411 GRANT TO WILLIAM HUTCHINSON, SERIAL 14 PG 171
EUSTON ROAD	O.S LAND PART POR 411 GRANT TO WILLIAM HUTCHINSON SERIAL 14 PG 171, CT 14522-94/95
EUSTON LANE	O.S LAND PART POR 411 GRANT TO WILLIAM HUTCHINSON SERIAL 14 PG 171, CT 1/1003248
HUNTLEY STREET	O.S LAND PART POR 411 GRANT TO WILLIAM HUTCHINSON SERIAL 14 PG 171, CT 53/809350
SYDNEY PARK ROAD	CT 5426-155
MITCHELL ROAD	O.S LAND PART POR 165 GRANT TO SAMUEL BURT SERIAL 1 PG 72, CT B/416610

Surveyor: ANTHONY NICOLAAS ROOD RPS AUSTRALIA EAST P/L Date of Survey: 17/03/2017 Surveyor's Ref: PR124856-DP20-1 LPI REF: 2017/M/100 (792)Residue lots & (799) Extra Shts	PLAN OF ACQUISITION FOR RAILWAY PURPOSES	L.G.A.: SYDNEY Locality: ALEXANDRIA & WATERLOO Subdivision No: — Lengths are in metres. Reduction Ratio 1: AS SHOWN	Registered:  1.5.2018	DP1231704
--	---	--	---	-----------

PLAN FORM 6A (2012)		WARNING : Creasing or folding will lead to rejection		ePlan	
DEPOSITED PLAN ADMINISTRATION SHEET				Sheet 2 of 2 Sheet(s)	
Registered:  1.5.2018		Office Use Only		Office Use Only	
PLAN OF ACQUISITION FOR RAILWAY PURPOSES		DP1231704			
Subdivision Certificate number:		This sheet is for the provision of the following information as required: • A schedule of lots and addresses - See 60(c) SSI Regulation 2012 • Statements of intention to create and release affecting interests in accordance with section 88B Conveyancing Act 1919 • Signatures and seals - see 195D Conveyancing Act 1919 • Any information which cannot fit in the appropriate panel of sheet 1 of the administration sheets.			
Date of Endorsement:					
PLANS USED.... (CONT.)					
DP1095466 SP48544					
DP1110335 SP60984					
DP1112199 SP61527					
DP1142829 SP67076					
DP1145989 SP67711					
DP1150961 SP78698					
DP1156713 SP82782					
DP1157595 SP82998					
DP1165059 SP83647					
DP1173184 SP93578					
DP1186738					
If space is insufficient use additional annexure sheet					
Surveyor's Reference: PR124856-DP20-1					