





LEGEND

- - ELECTRICITY POLE
- - FIBRE OPTIC CABLE
- - CABLE CONDUIT (TRENCHING)
- - CABLE CONDUIT (BORE TUNNELLING)
- - UE P2 PIT
- - UE P5 PIT
- ▤ - UE P6 PIT
- ⊠ - UE P8 PIT
- ▨ - UE P9 PIT
- BL - BUILDING LINE
- BOK - BACK OF KERB
- CL - CENTRELINE OF CONDUIT
- TP - TURNING POINT OF CONDUIT
- \—\— - FENCE LINE, FL
- ▴ - TELSTRA MANHOLE
- ⊙ - TELSTRA PIT
- +— - OPTICAL FIBRE JOINT
- ⊙ - JOINT LOOP (m) - POLE / UNDERGROUND
- - CABLE HEAD POLE
- 0.6m - CABLE DEPTH
- OP - OPTUS PIT

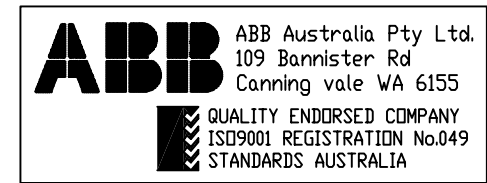

Note:

- Conduit depths quoted are approximate only and may change due to unforeseen circumstances.
- In all instances it is recommended that the position of conduits & cables should be proved on site by hand, prior to commencement of works.
- Loop in all pits unless otherwise stated.

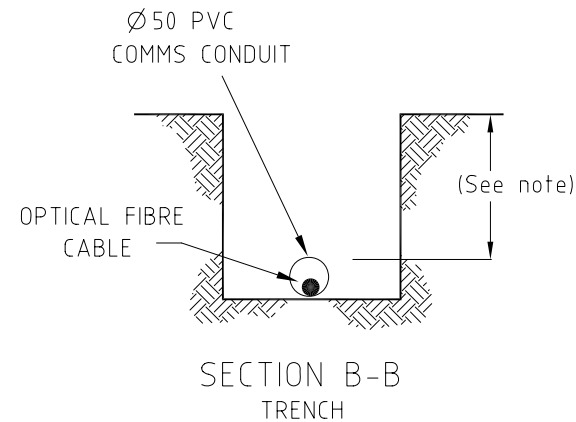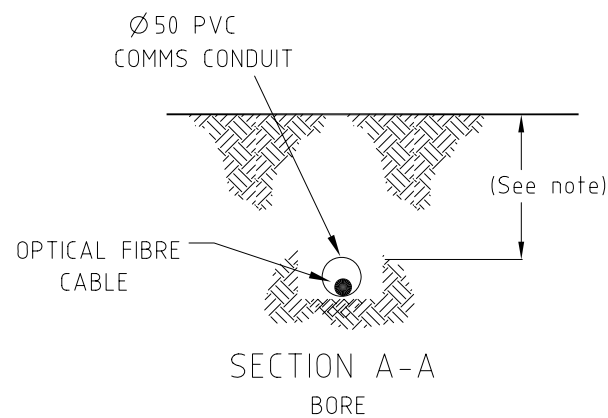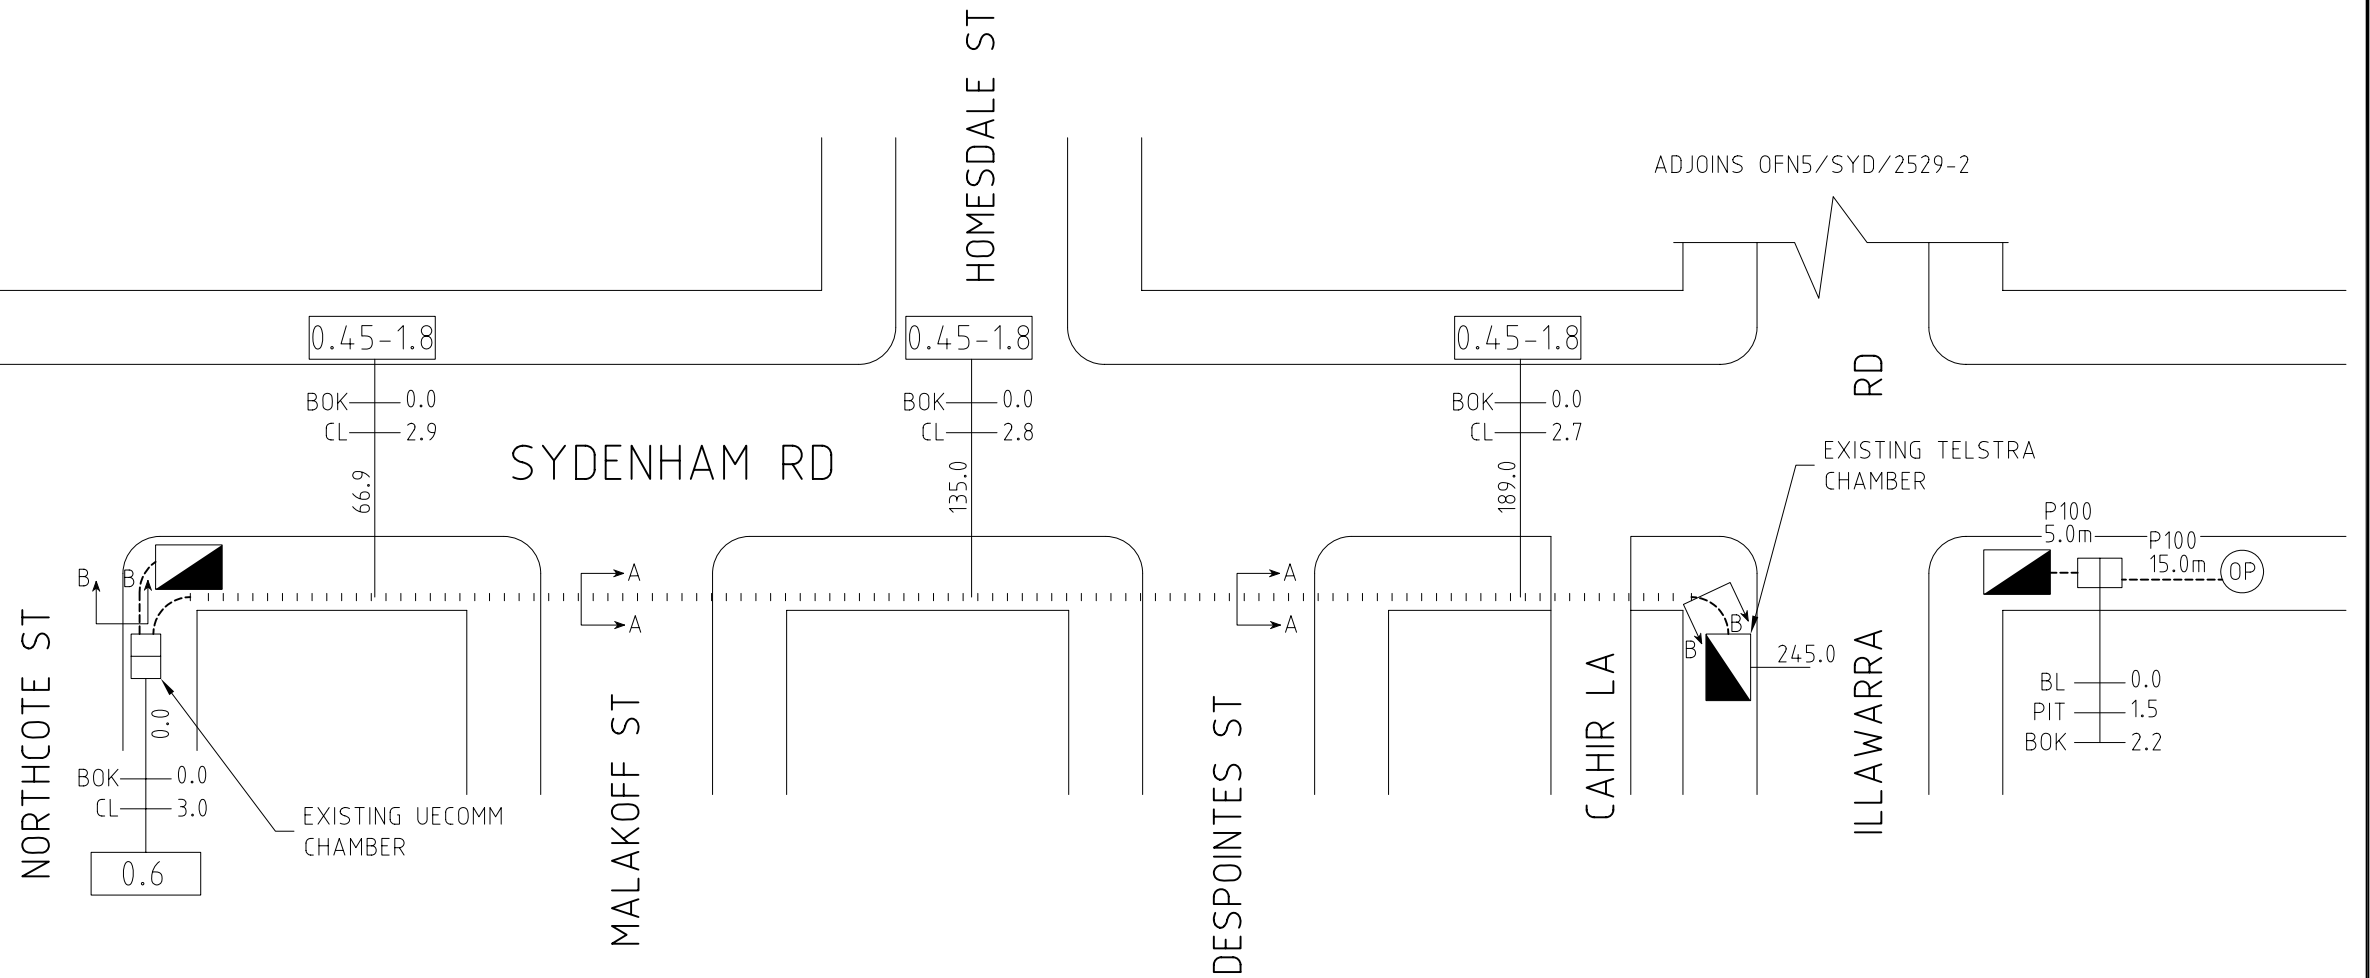

DRAWING NOT TO SCALE

REVISION						CONTACT OFFICER	TREVOR SMITH PH: (02) 8226 3244	 Uecomm ACN 079 083 195 MEL/SYD/QLD	DRAWN JMCK 08.11.03	DRG No. OFN5/SYD/2529-1		B
						PROJECT NUMBER	UEC-DE&TS-428		DESIGN CHECKED M.W. 08.11.03	U/GRD OPTICAL FIBRE CABLE MARRICKVILLE PUBLIC SCHOOL (3952) CHAPEL ST & SYDENHAM RD MARRICKVILLE NSW 2204		A3
						PLAN No.	-		APPROVED			
	15.02.10	B	NEW PIT & PIPE (SEMAS-102)	SG		UBD REF	255-A10		08.11.03 DC			
DATE	REV.		REVISION DESCRIPTION	CHECKED	APP'D.							