
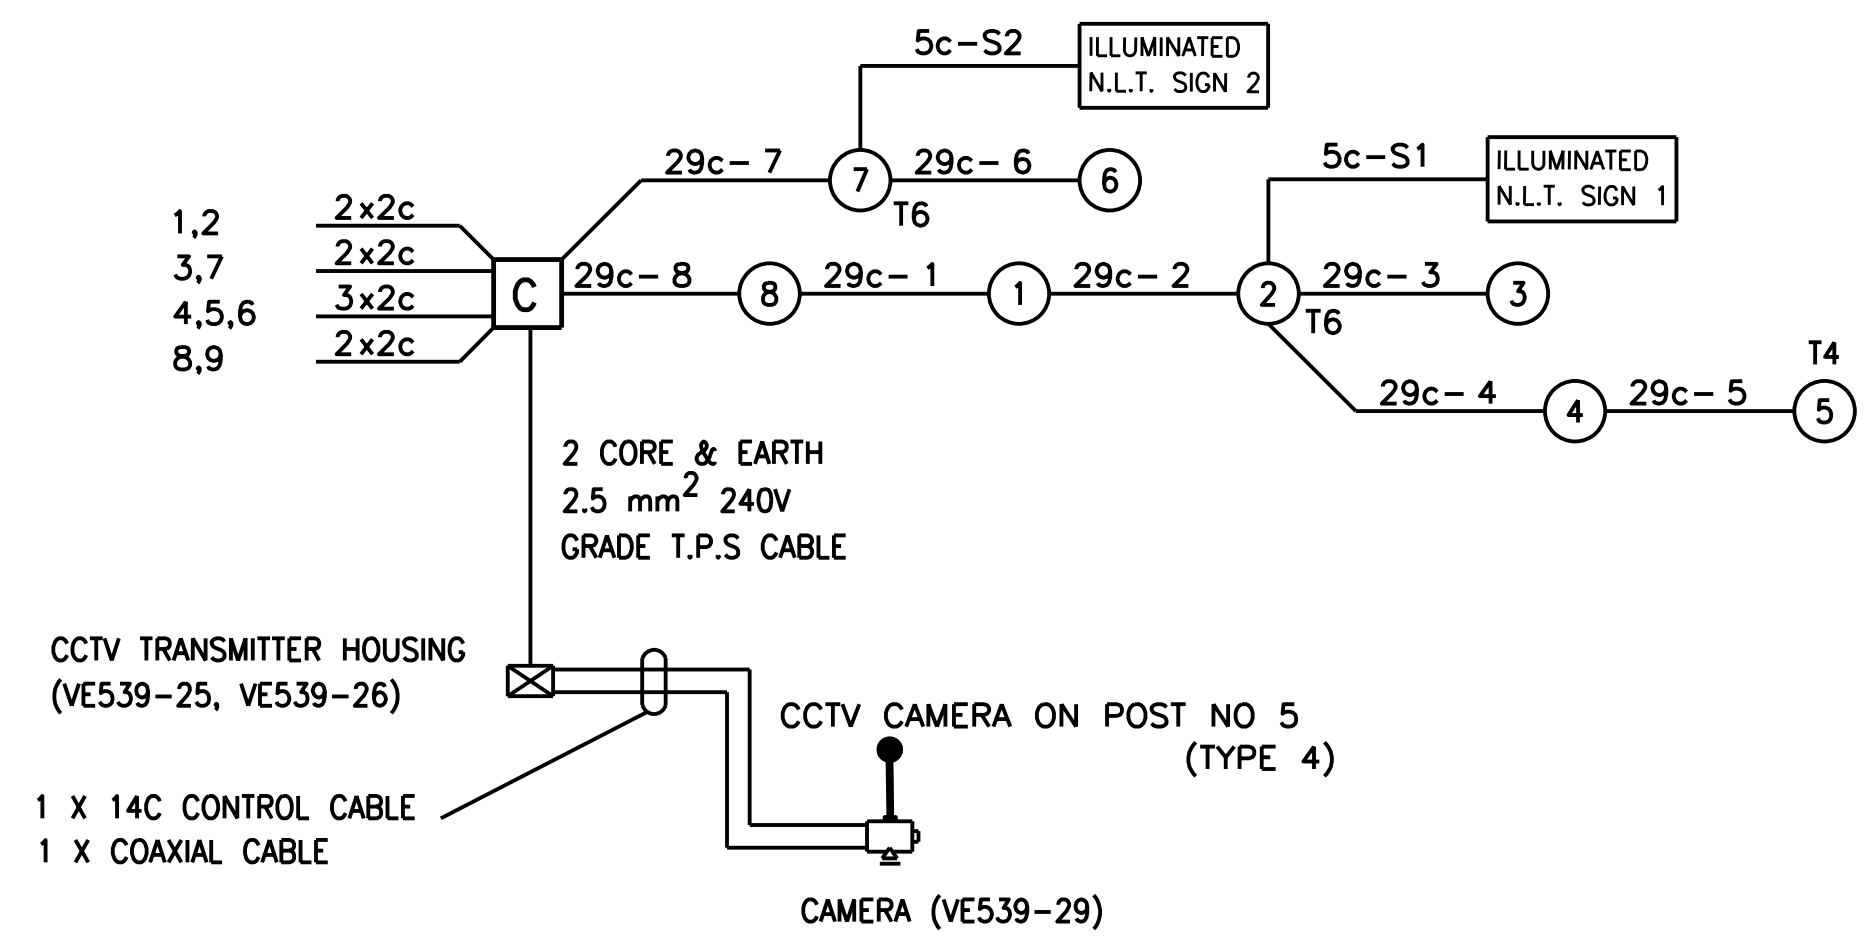


7000.412.VV.3016

DRAWN BY CADD
DO NOT AMEND MANUALLY

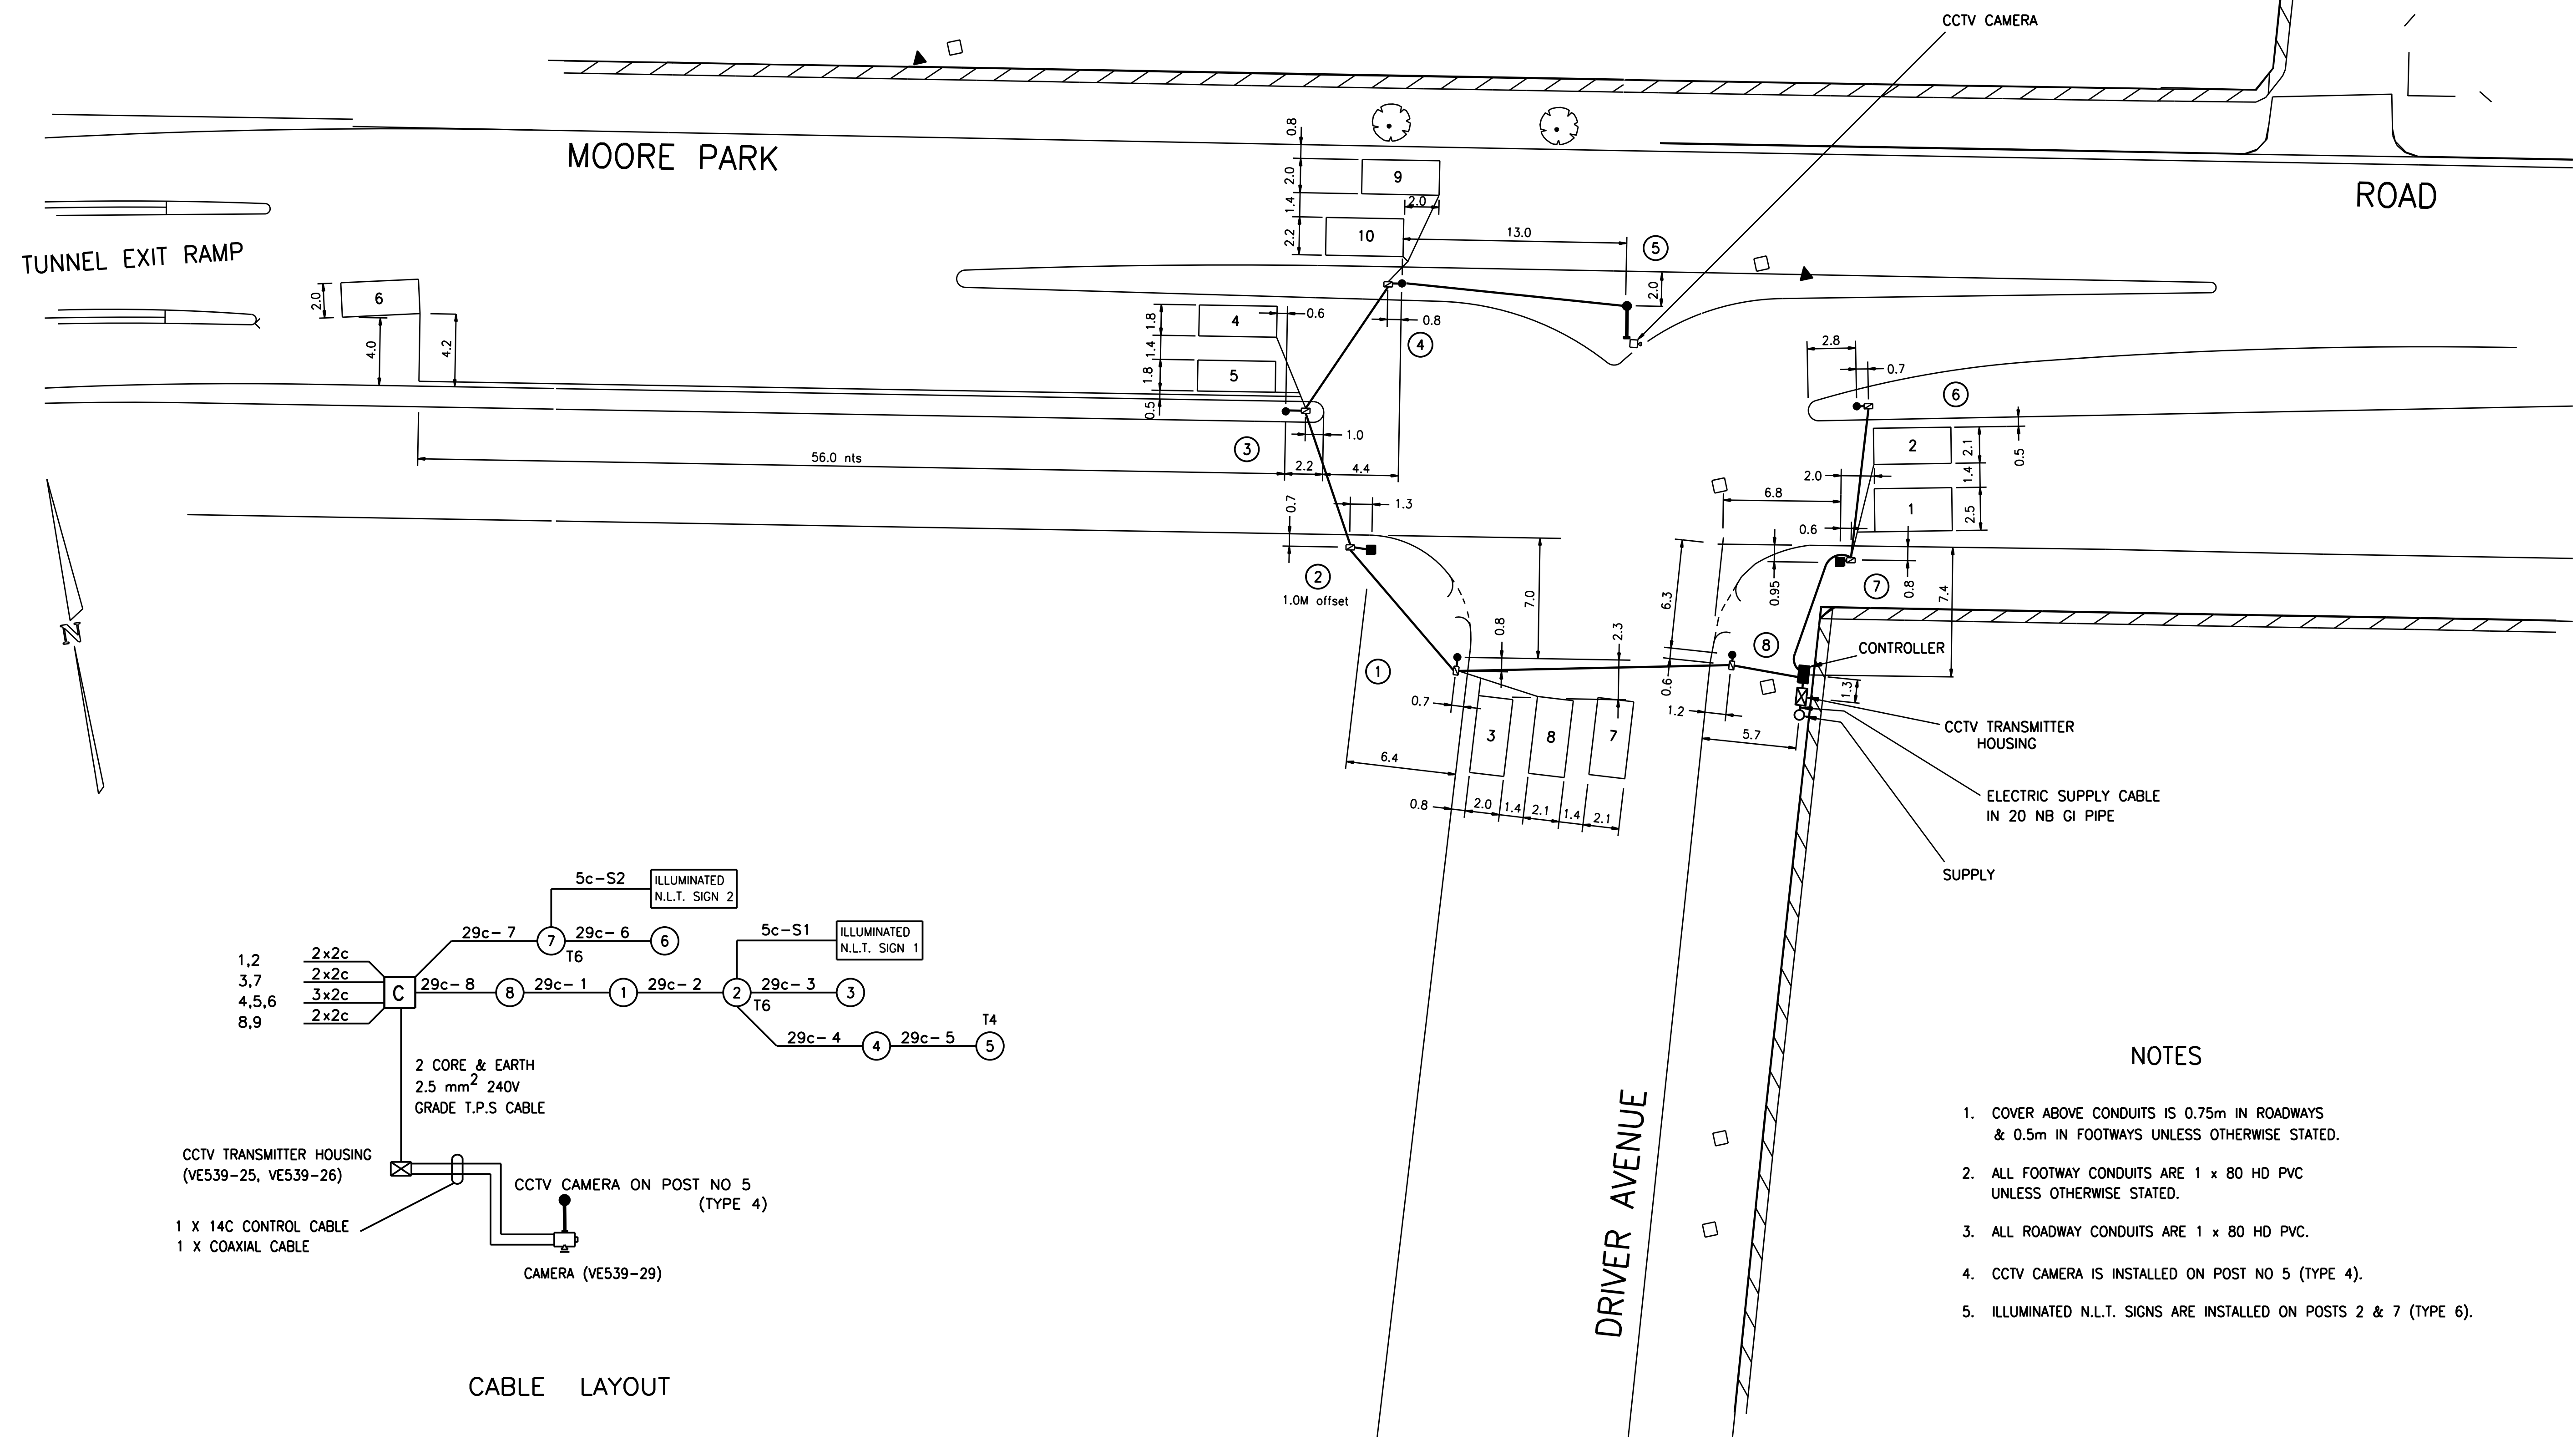

CABLE LAYOUT

- NOTES
- 1. COVER ABOVE CONDUITS IS 0.75m IN ROADWAYS & 0.5m IN FOOTWAYS UNLESS OTHERWISE STATED.
 - 2. ALL FOOTWAY CONDUITS ARE 1 x 80 HD PVC UNLESS OTHERWISE STATED.
 - 3. ALL ROADWAY CONDUITS ARE 1 x 80 HD PVC.
 - 4. CCTV CAMERA IS INSTALLED ON POST NO 5 (TYPE 4).
 - 5. ILLUMINATED N.L.T. SIGNS ARE INSTALLED ON POSTS 2 & 7 (TYPE 6).

A ORIGINAL ISSUE "B" ISSUE: CCTV CAMERA INSTALLED POSITION AT POST 5 ALTERED R/W 02/06/01 M.W. "C" ISSUE: SUPPLY POINT POSITION ALTERED. IN LC "D" ISSUE: M.E 02-07-15 ILLUMINATED N.L.T. SIGNS ADDED. POST 2 WAS SHOWN AS TYPE 2. ROAD WIDENING FOR 7 ADDED. R/W/LC 24-11-2016.	PUBLIC UTILITY LEGEND HYDRANT □ STOP VALVE ▲ GAS VALVE ⊞ SEWER MANHOLE ⊗ TELECOM PIT ⊕ ELECT LIGHT POLE ○ POWER POLE ○ STAY POLE ⊗ TELEPHONE BOX ⊞ TELECOM PILLAR ⊕	REFERENCE PLANS SYMBOLS/ABBS. VD003-6 STD. POSIT. VD001-5 DET. SCHED EXP. VD018-10 PRES. DETECT. VC005-17 SSG DIS. SEQ. VD018-8 DESIGN SHT. 1 CABLE CHART SHT. 3 SURVEYOR : Surveyor DATE : July 1995	U.B.D. Ref 1996 Map 277/HB I.S.G. E: 323 650 CO-ORDS N: 1 243 100 DESIGNED CNJ CHECKED SITE CHECKED RECOMMENDED	APPROVED <i>[Signature]</i> ELECTRICAL DESIGN MANAGER DATE 06/12/99	Roads and Traffic Authority, N.S.W. SYDNEY COUNCIL TRAFFIC SIGNALS AT MOORE PARK ROAD AND DRIVER AVENUE MOORE PARK CABLE INSTALLATION TCS No 3016	DESIGN OFFICE PARRAMATTA - SYDNEY TECHNICAL SERVICES		
						CADD FILE: VV3016_2D_INS.dgn		
						SCALE 5 0 (1:200) 5 10	SHEET 2	ISSUE D
						FILE 000 TS 000	SUPERSEDES SHEET/ISSUE -	
REGN. 7000.412.VV.3016								