


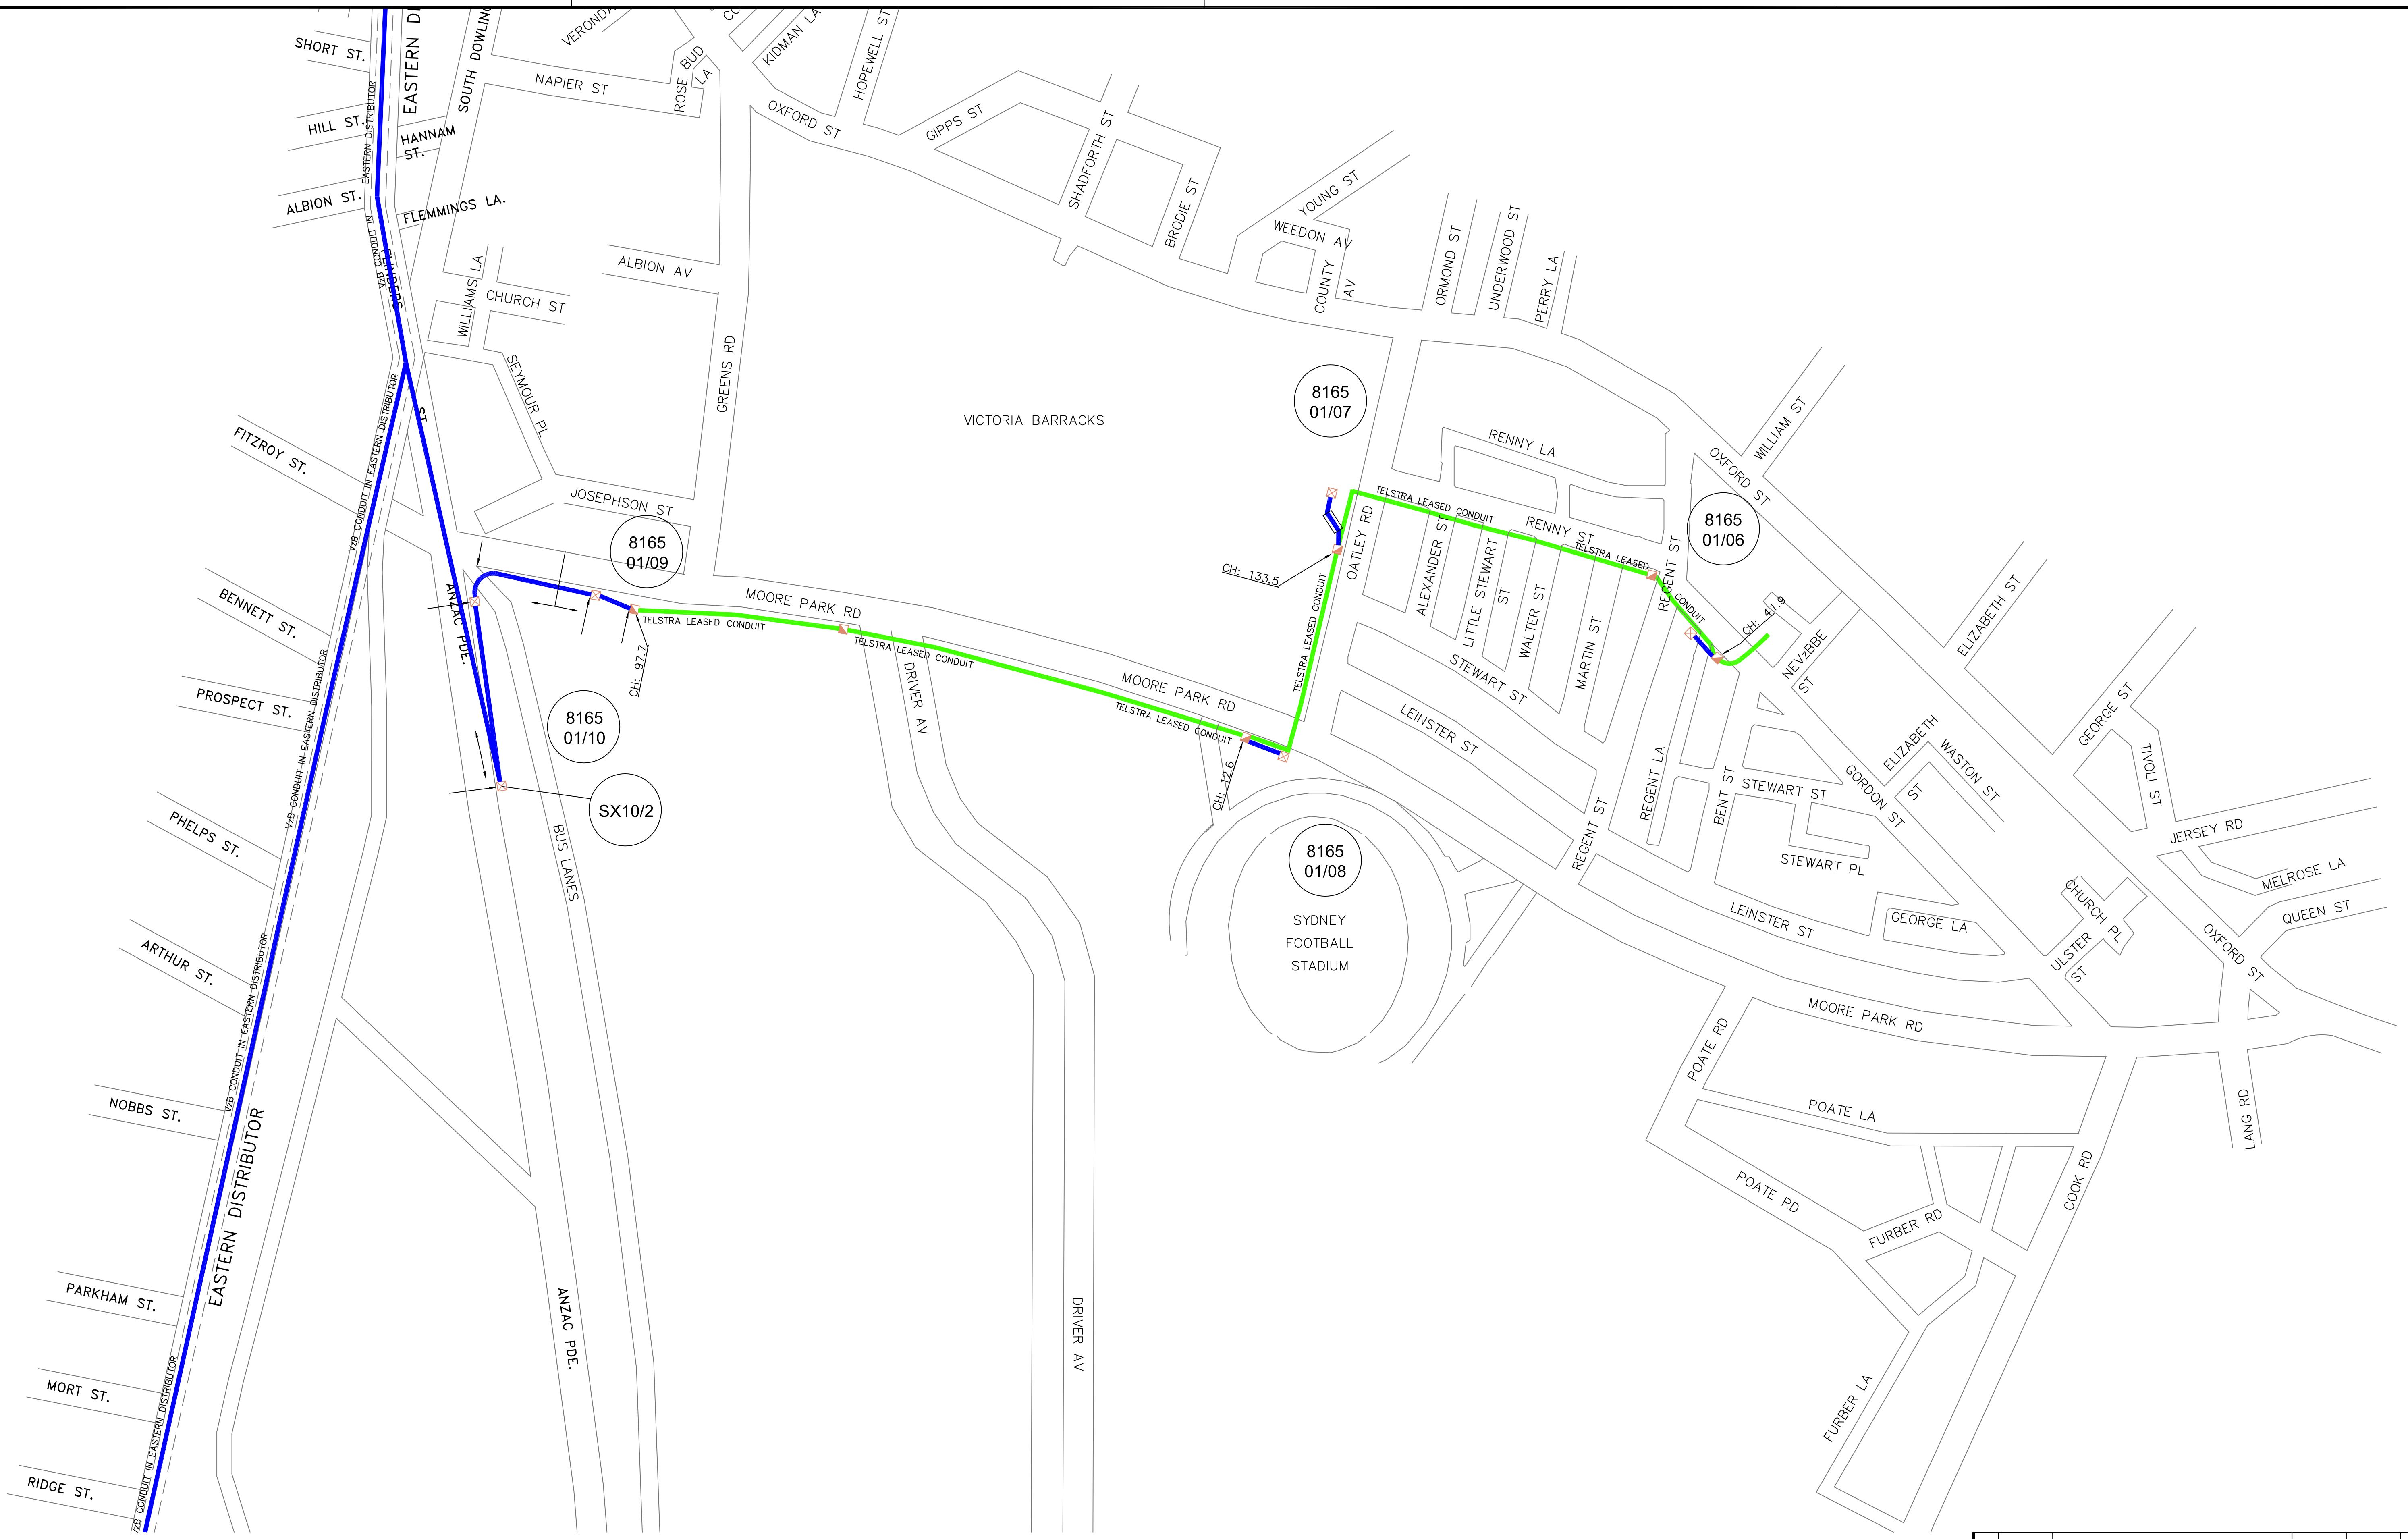

- LEGEND
- VERIZON DUCT
 - VERIZON DUCT
 - TELSTRA DUCT
 - VERIZON PIT
 - TELSTRA PIT

A1	26/1/06				
REV	DATE(D/M/Y)	DESCRIPTION	DRAWN	CHECKED	APPROVED
Do not scale this drawing. Information on this document is proprietary & shall not be used, copied, reproduced or disclosed in whole or in part without written consent of Verizon.					
PROJECT			REVISION		
Verizon			A1		
SOUTHERN CROSS SOUTH			SHEET 3 OF 9		
DRAWING NUMBER			SCALE		
			N.T.S.		
			SIZE		
			A1		